



DOOR SCHEDULE										
DOOR NUMBER	DOOR TYPE	DOOR SIZE	MANUFACTURER	Model	FRAME TYPE	FIRE RATING	DETAILS			DESCRIPTION
							HEAD	JAMB	SILL	
1	A	5'-0"x9'-0"x1-3/4"								PIVOT DOOR, SOLID CORE WOOD FINISH INTERIOR SOLID CORE WHITE OAK
2	B	36" x 80"								
3	C	Fleetwood Slider 3070	Fleetwood	3070						
4	D	Fleetwood Slider 3070	Fleetwood	3070						
5	F	Garage_Door_1								
6	G	Garage_Door_2								
7	B	32" x 80"								INTERIOR SOLID CORE WHITE OAK
8	H	48" x 80"								
9	E	30" X 80"	Pocket Door							SLIDER DOORS, WHITE OAK
10	B	36" x 80"								INTERIOR SOLID CORE WHITE OAK
11	B	32" x 80"								EXTERIOR SOLID CORE WHITE OAK

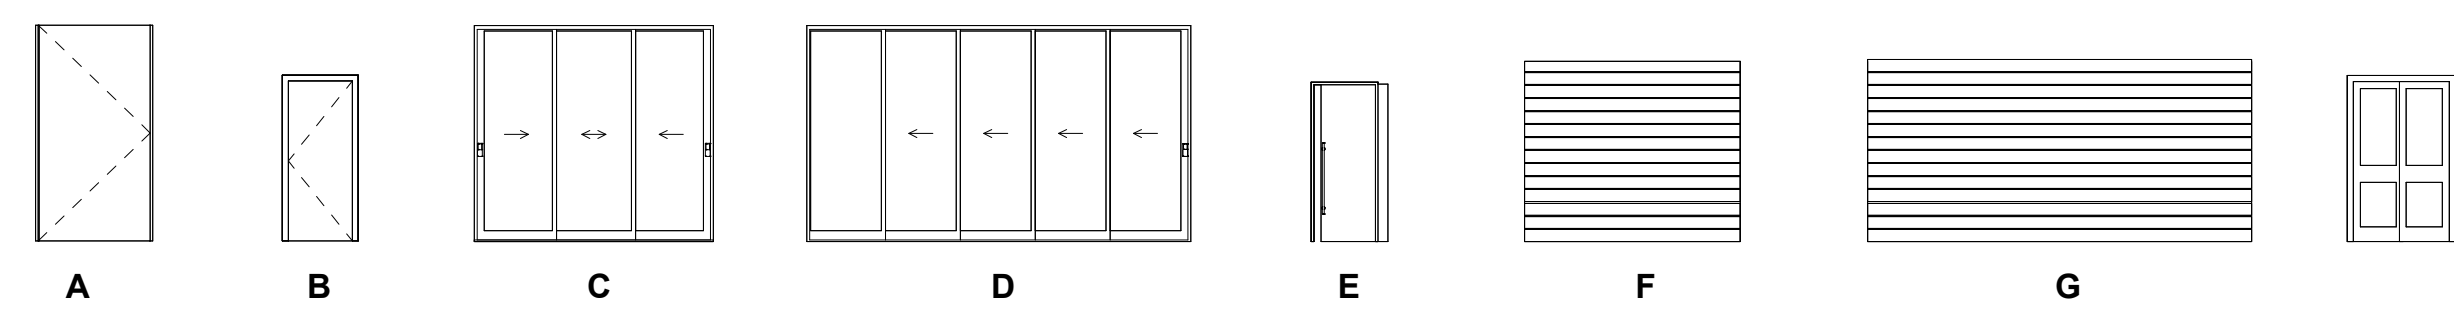

DOOR TYPES

WINDOW SCHEDULE						
WINDOW NUMBER	TYPE	WIDTH	HEIGHT	MANUFACTURER	DESCRIPTION	Type Comments
1	B	4' - 0"	1' - 6"	Fleetwood	FIXED PICTURE WINDOW, DUAL PANE, DARK BRONZE	N
2	A	4' - 0"	2' - 0"	Fleetwood	AWNING WINOW, DUAL PANE, DARK BRONZE	N
3	C	4' - 0"	9' - 0"	Fleetwood	FIXED PICTURE WINDOW, DUAL PANE, DARK BRONZE	N
4	B	8' - 0"	3' - 0"	Fleetwood	FIXED PICTURE WINDOW, DUAL PANE, DARK BRONZE	N

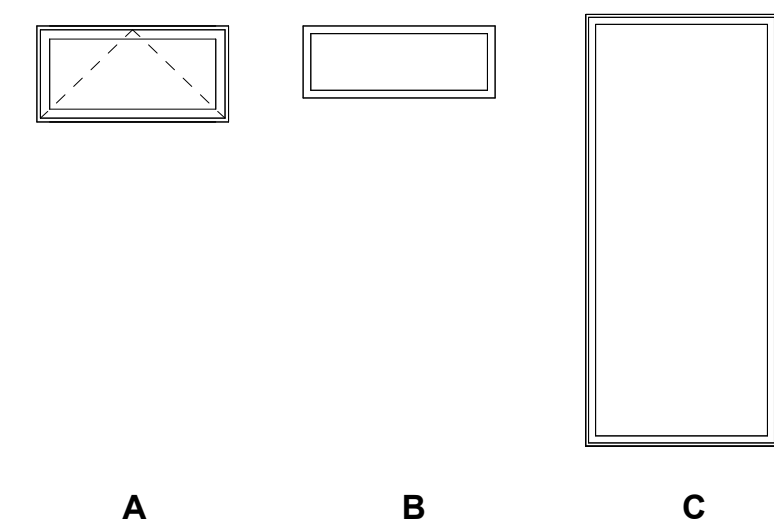

WINDOW TYPES

ALEXANIANS RESIDENCE  
OAKMONT VIEW DR.

REVISIONS:

PROJECT: Project Number

FILE:

DATE: Issue Date

DRAWN BY: ARTIN GRIGORI


SCALE: As indicated

SHEET TITLE:

DOOR AND WINDOW SCHEDULE




# ALEXANIANS RESIDENCE OAKMONT VIEW DR.

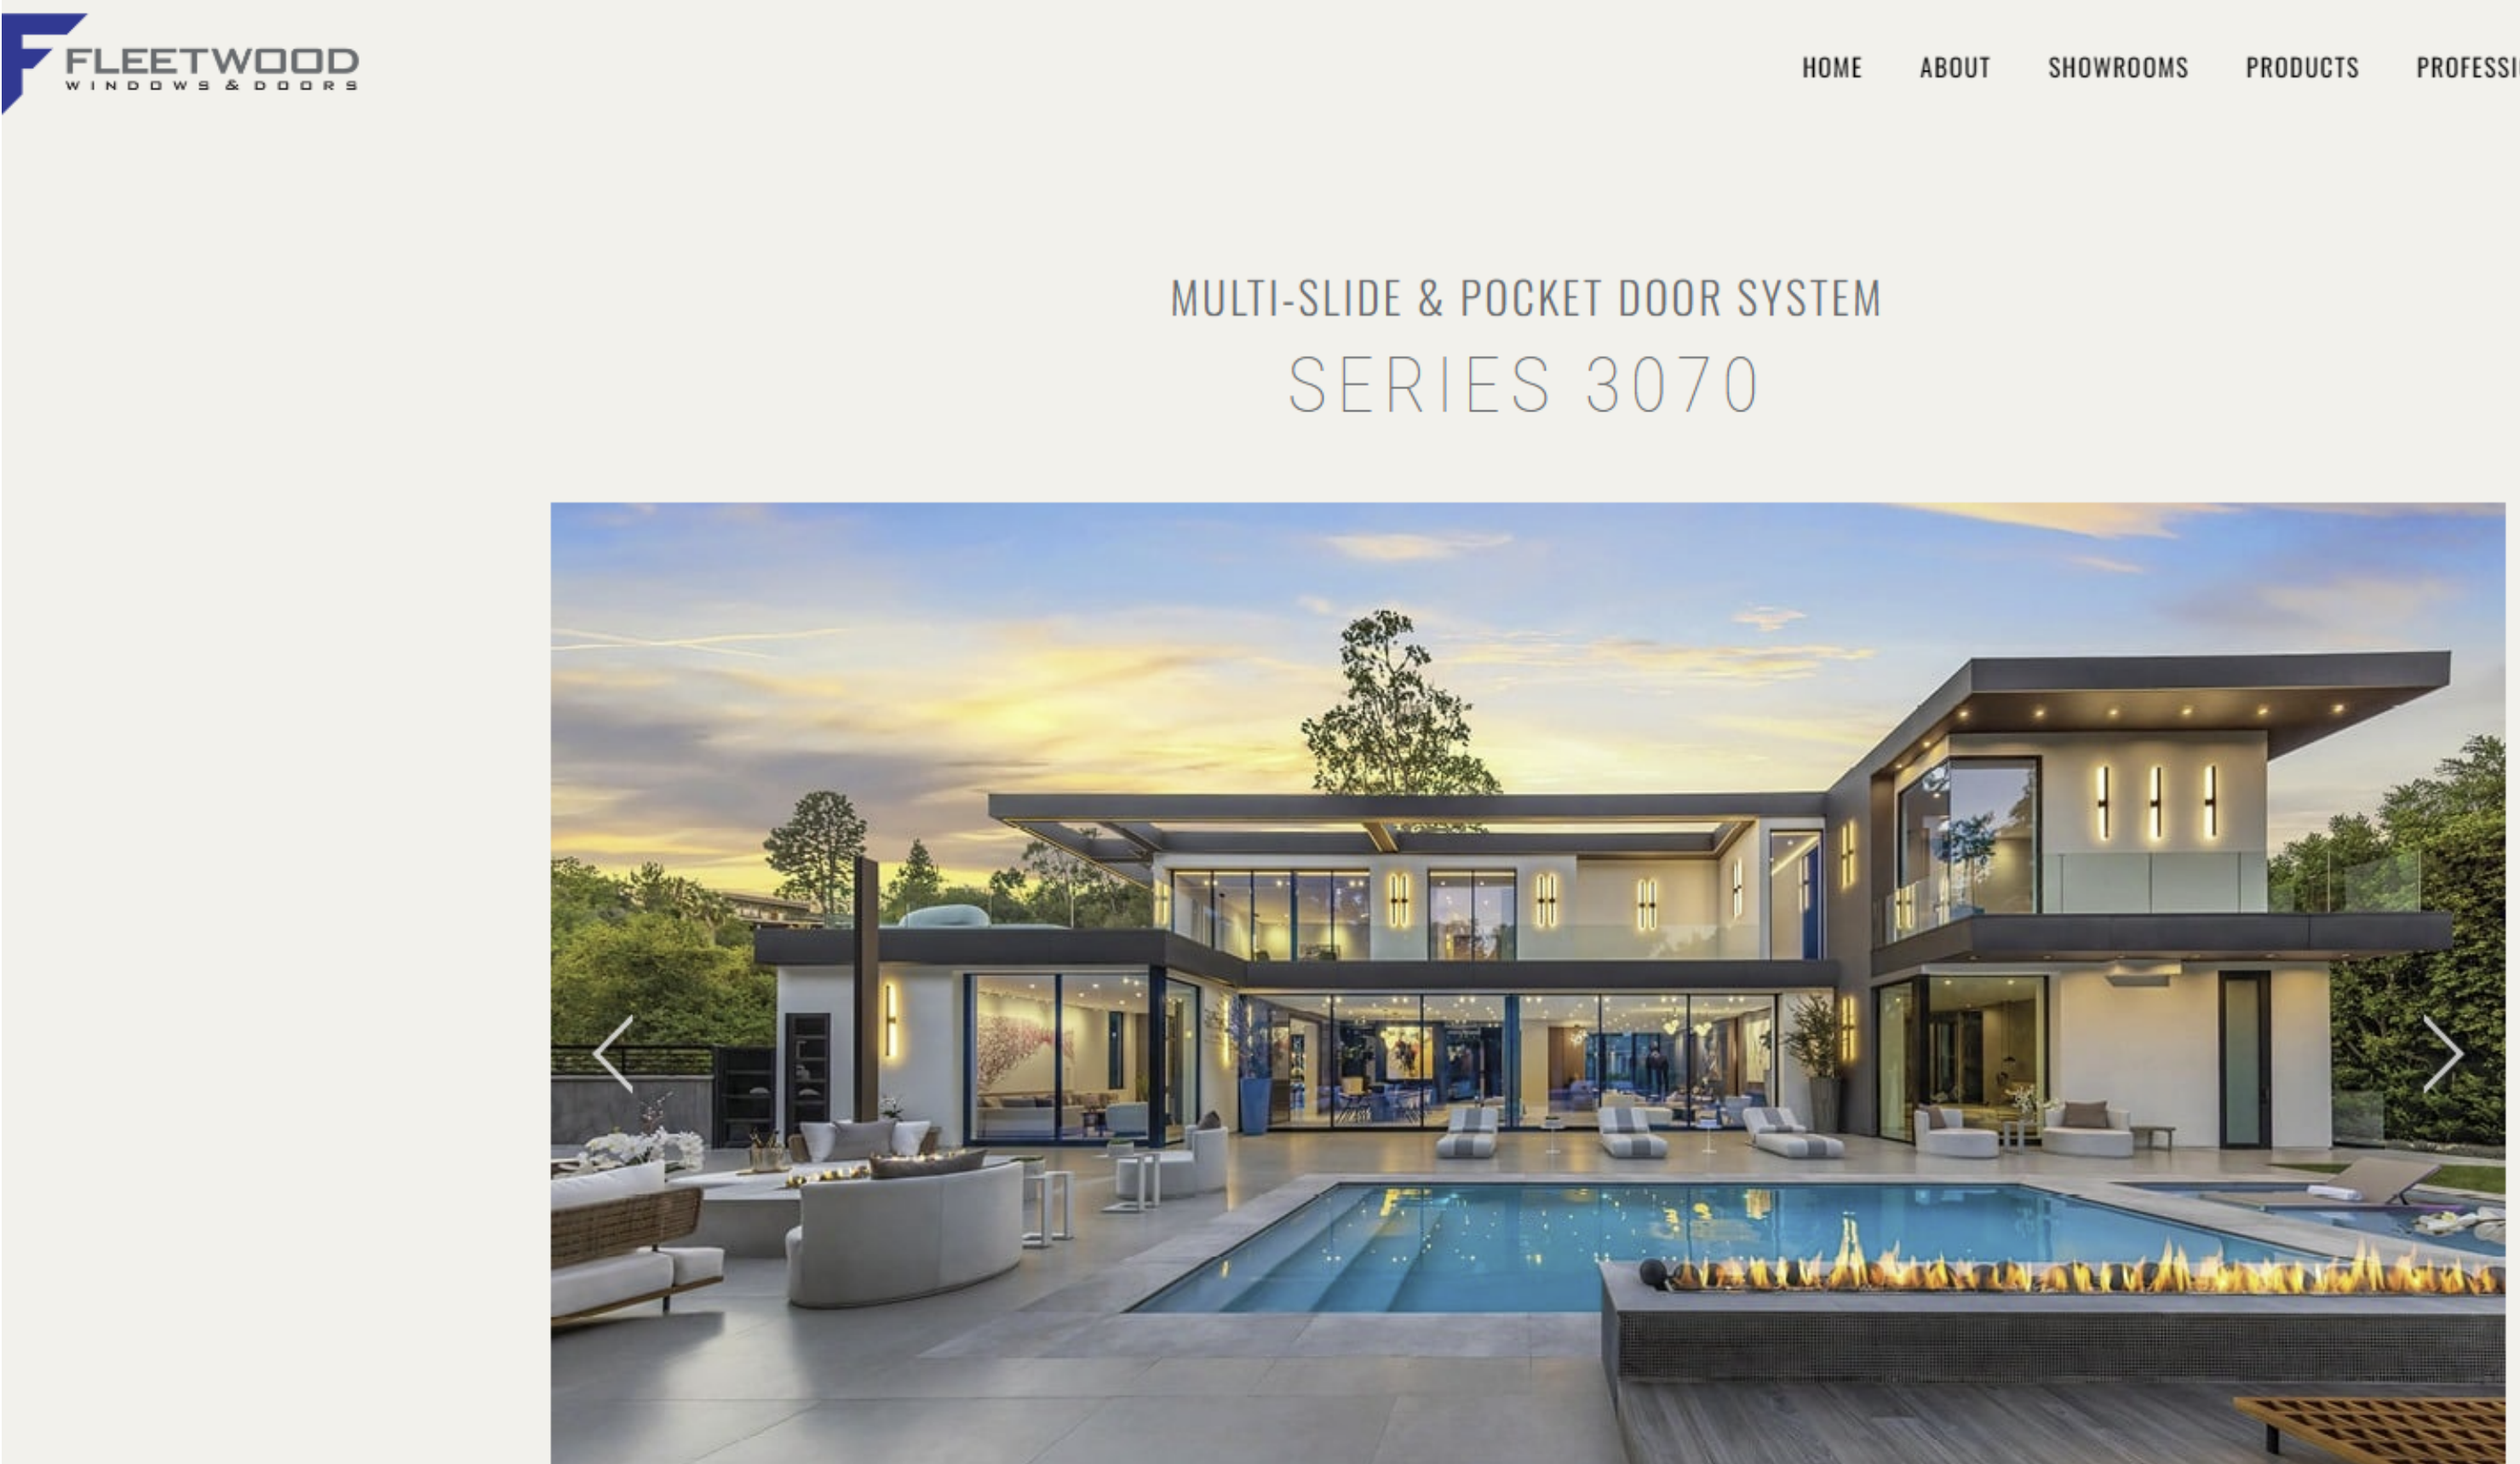


FLEETWOOD 3070 - ALL WINDOWS AND SLIDING GLASS DOORS (DARK BRONZE)



SMOOTH PLASTER FINISH

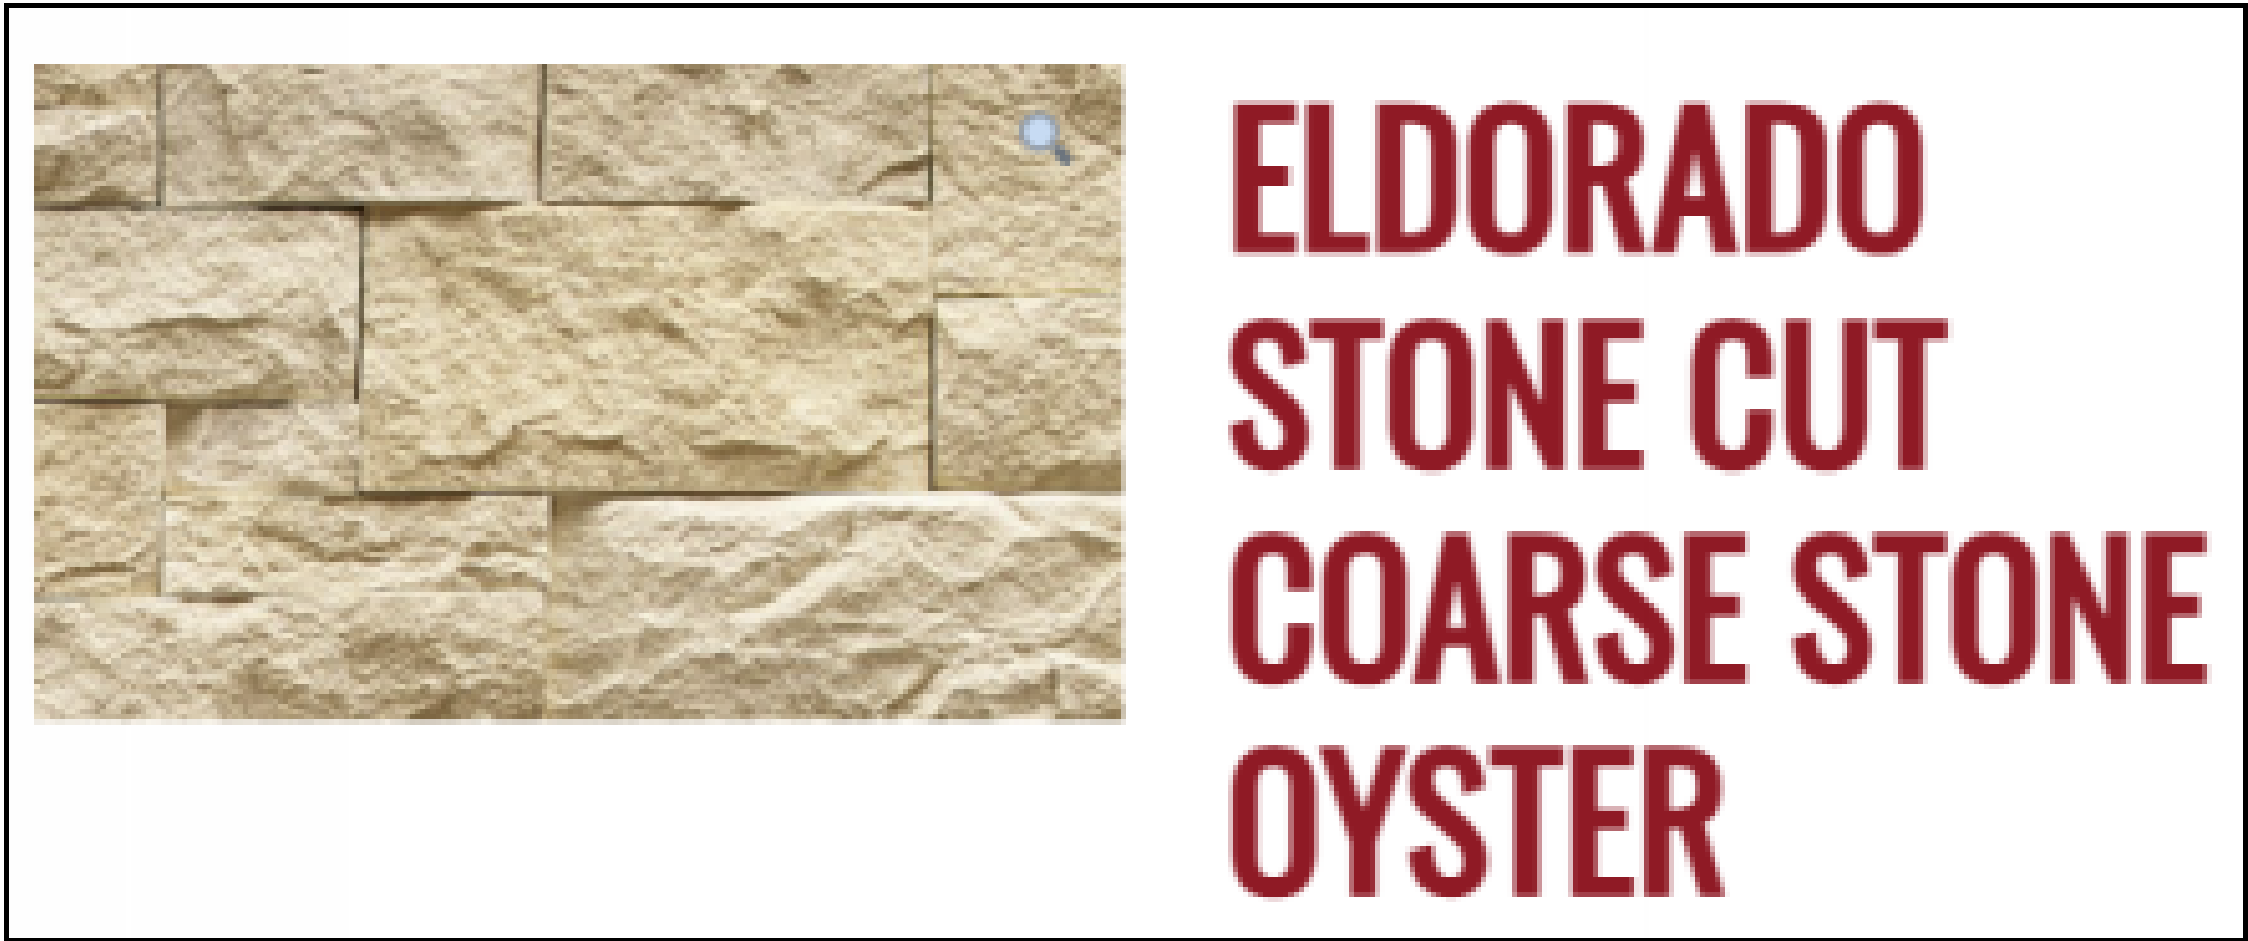


STONE AT VERTICAL PLANES

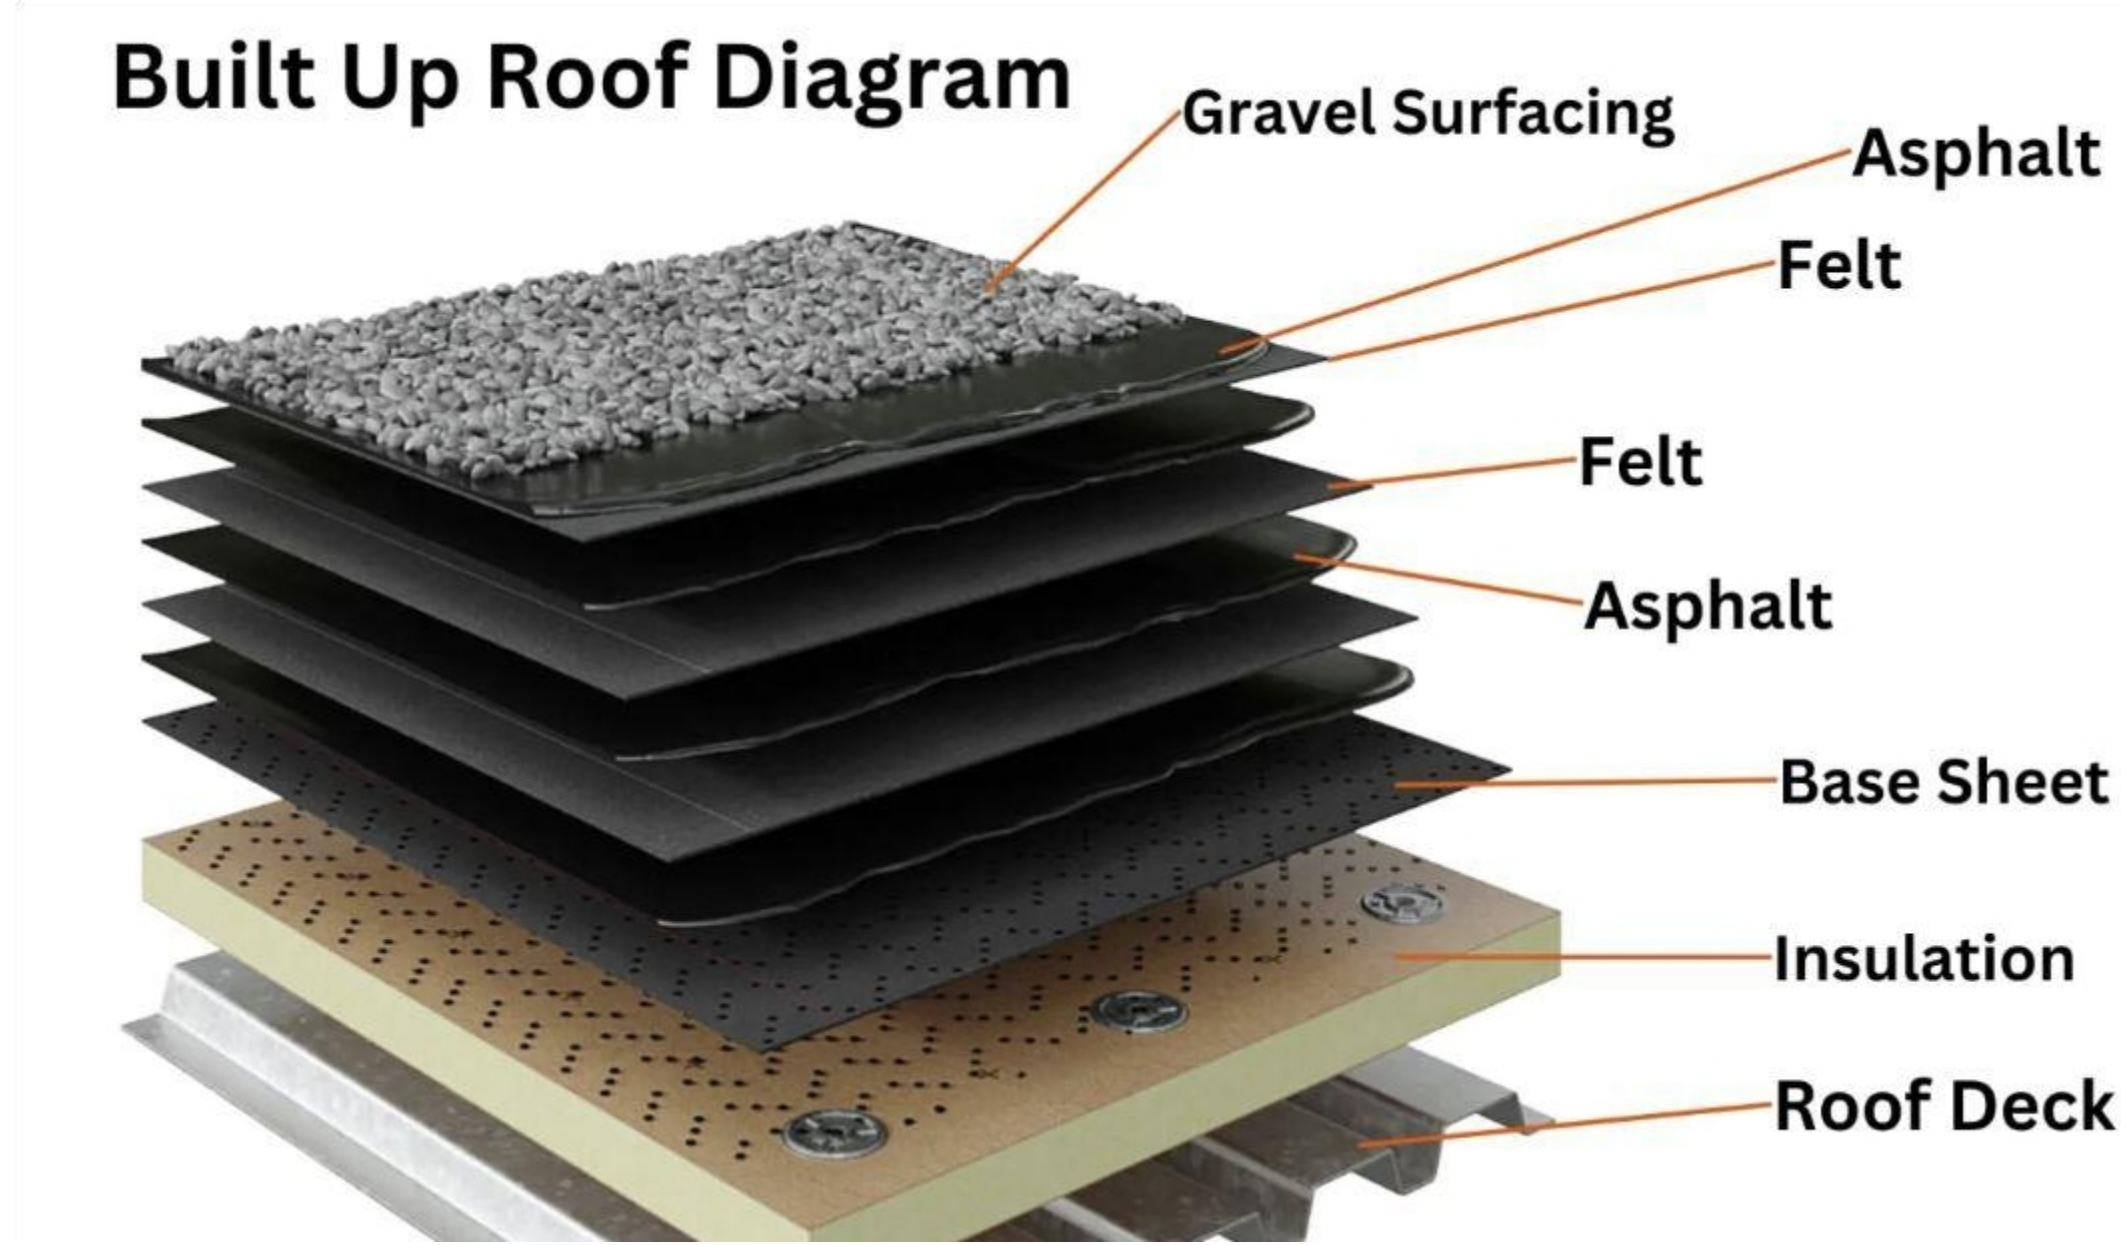

CLASS A - BUILD-UP GAF ROOF - GRAVEL FINISH.  
ROOF FASCIA BOARD PAINTED DARK BRONZE



FRONT ENTRY DOOR (WHITE OAK)

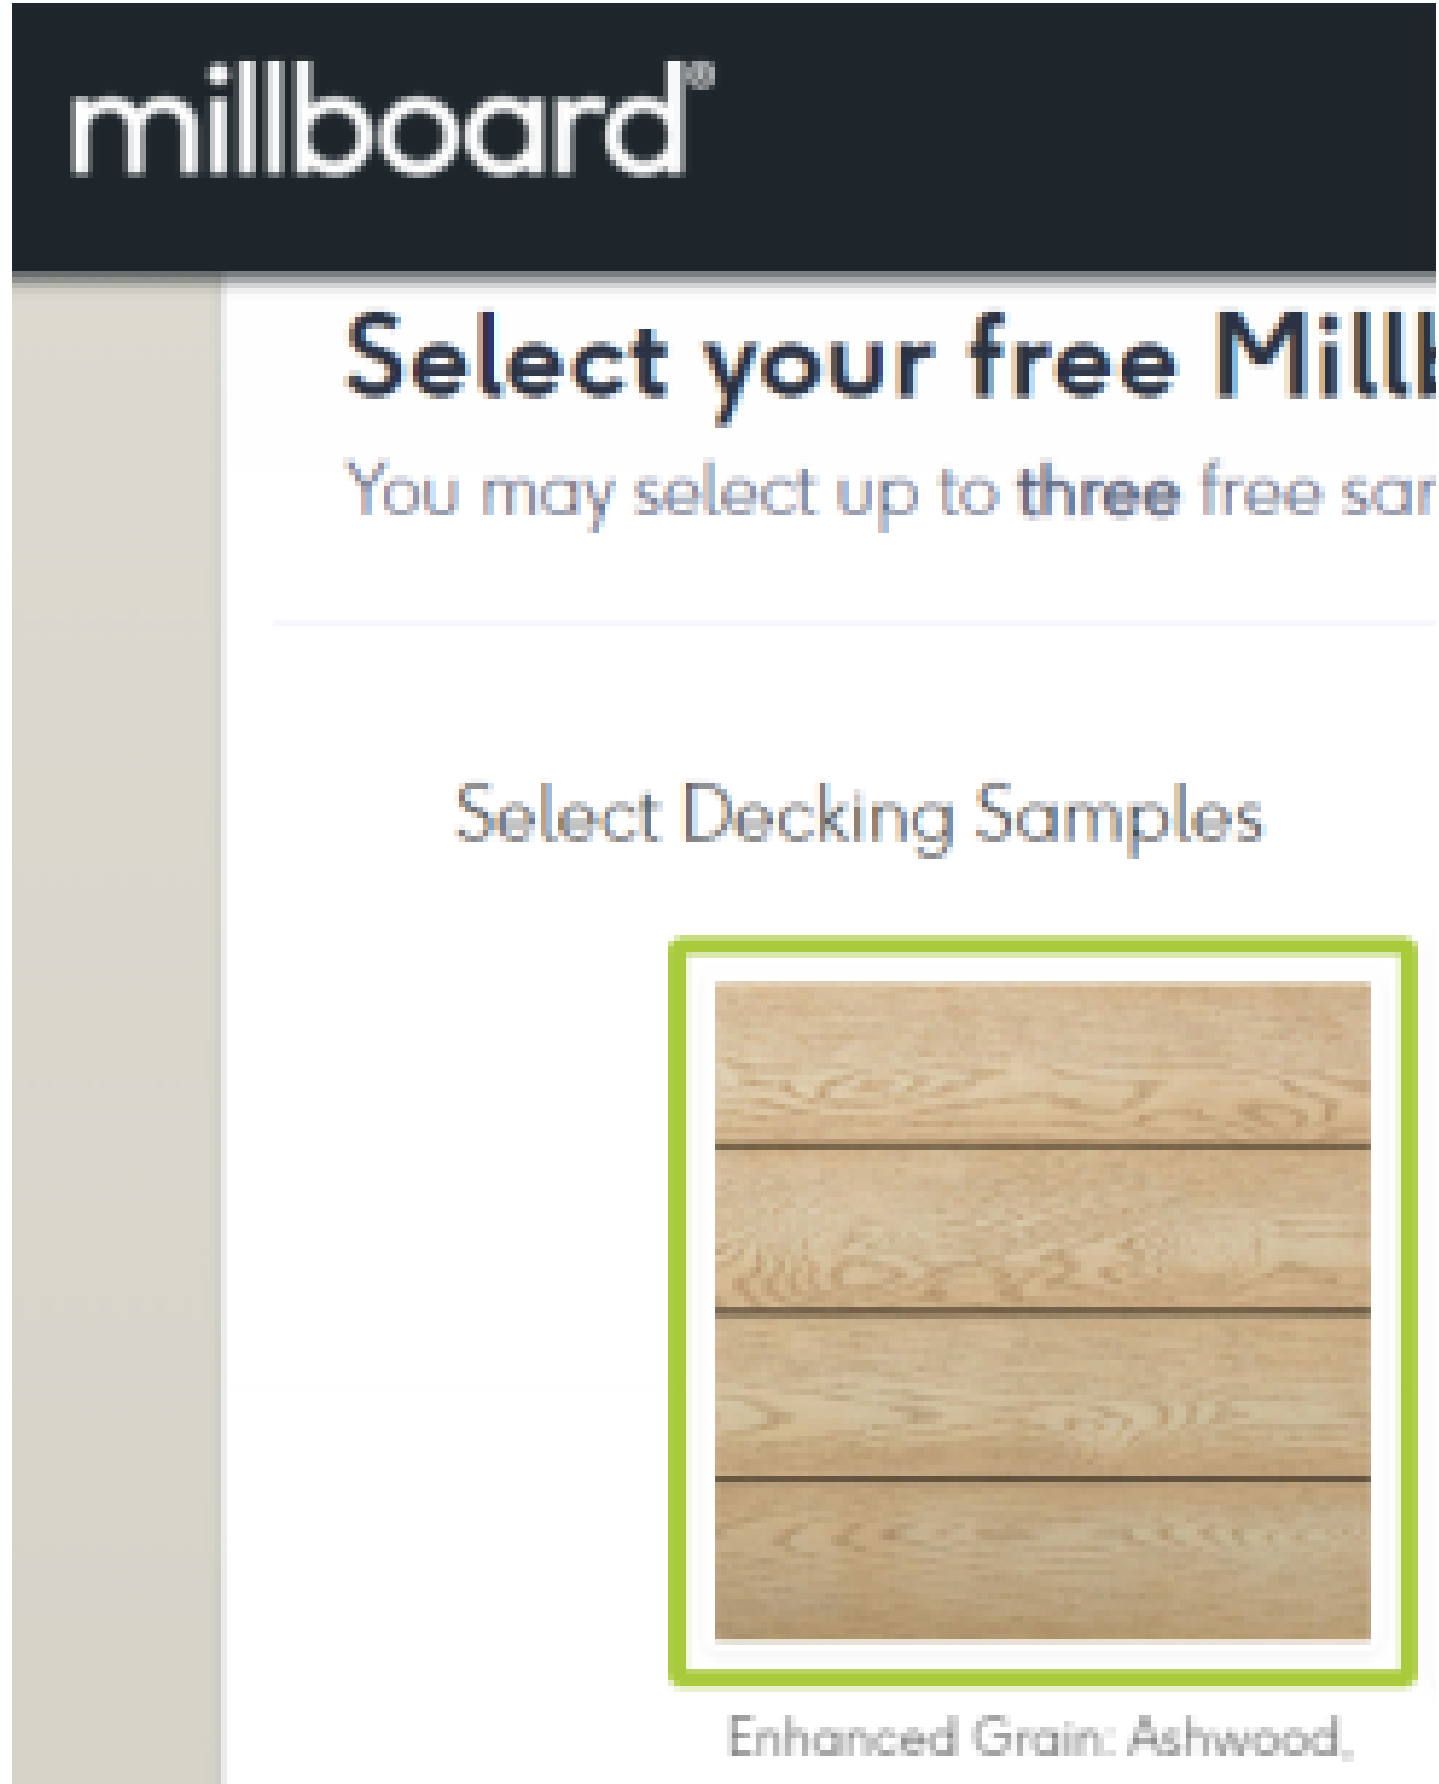

SIDING