


Attachment # 4

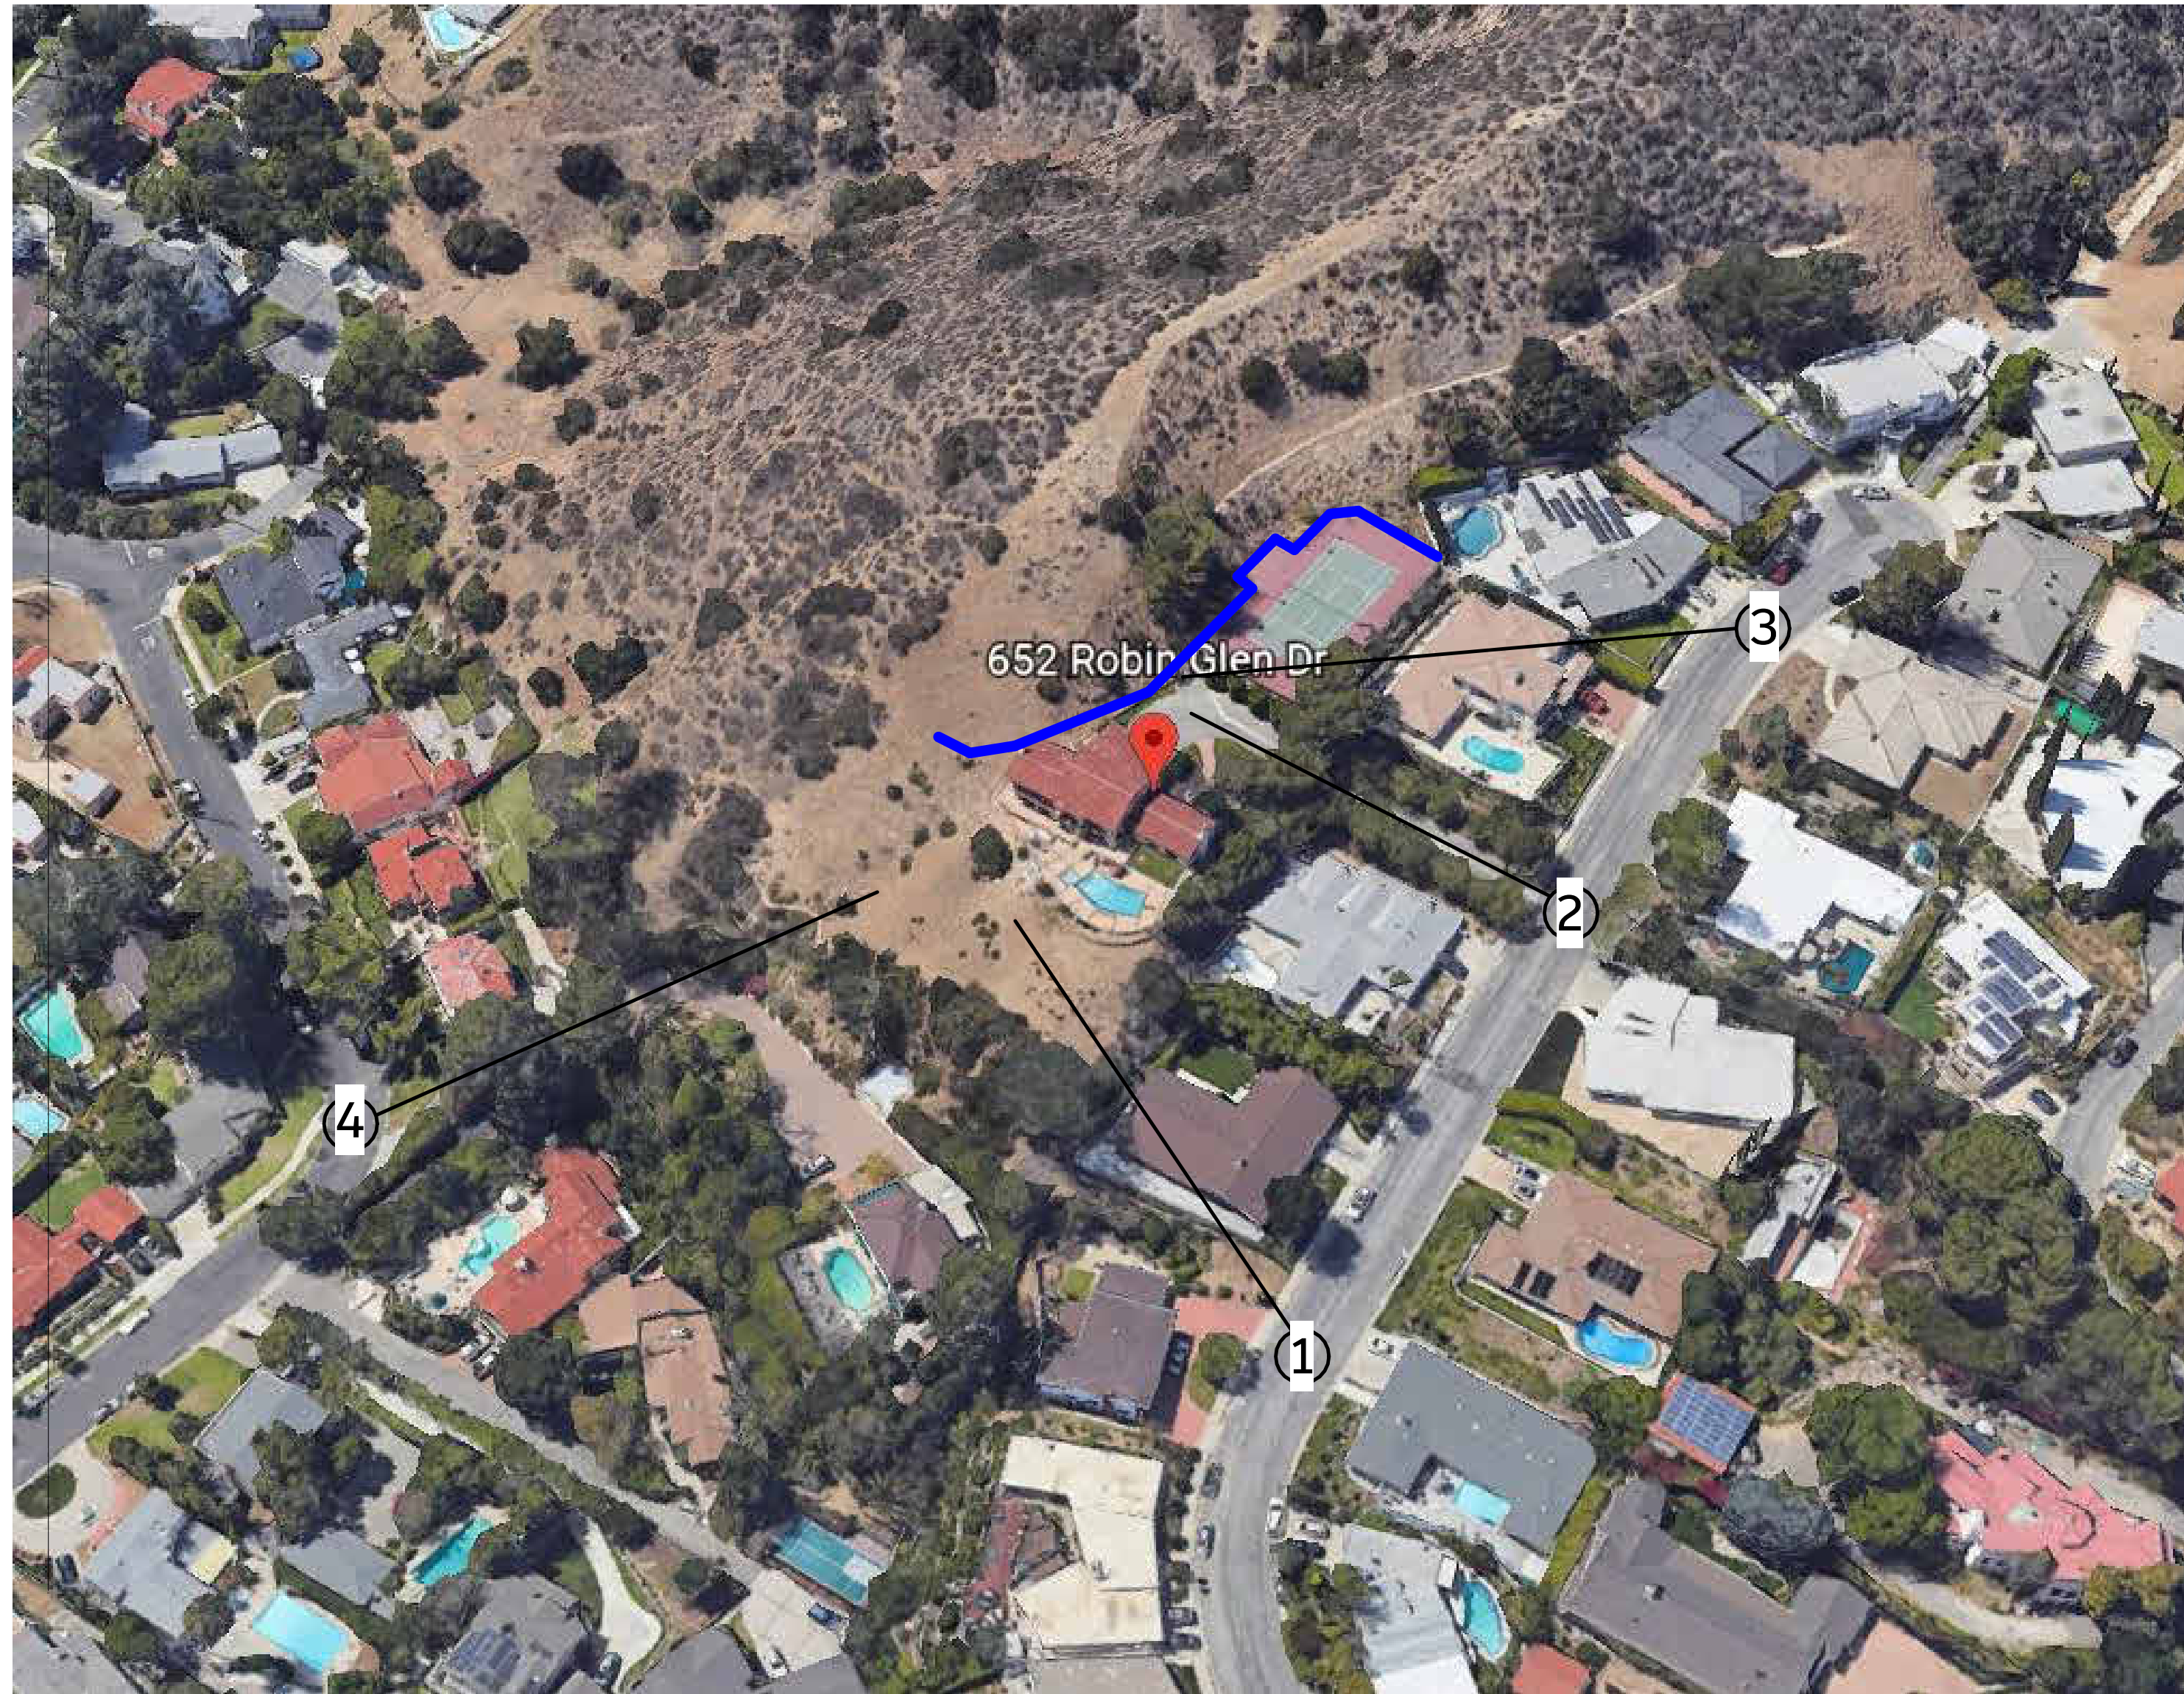

THE NEW RETAINING WALL CAN'T BE SEE FROM THE PUBLIC STREET BY PRIMARY OR ACCESORRY STRUCTURES
THE WALL IS UNDER 15 FEET.



•


•



15



•

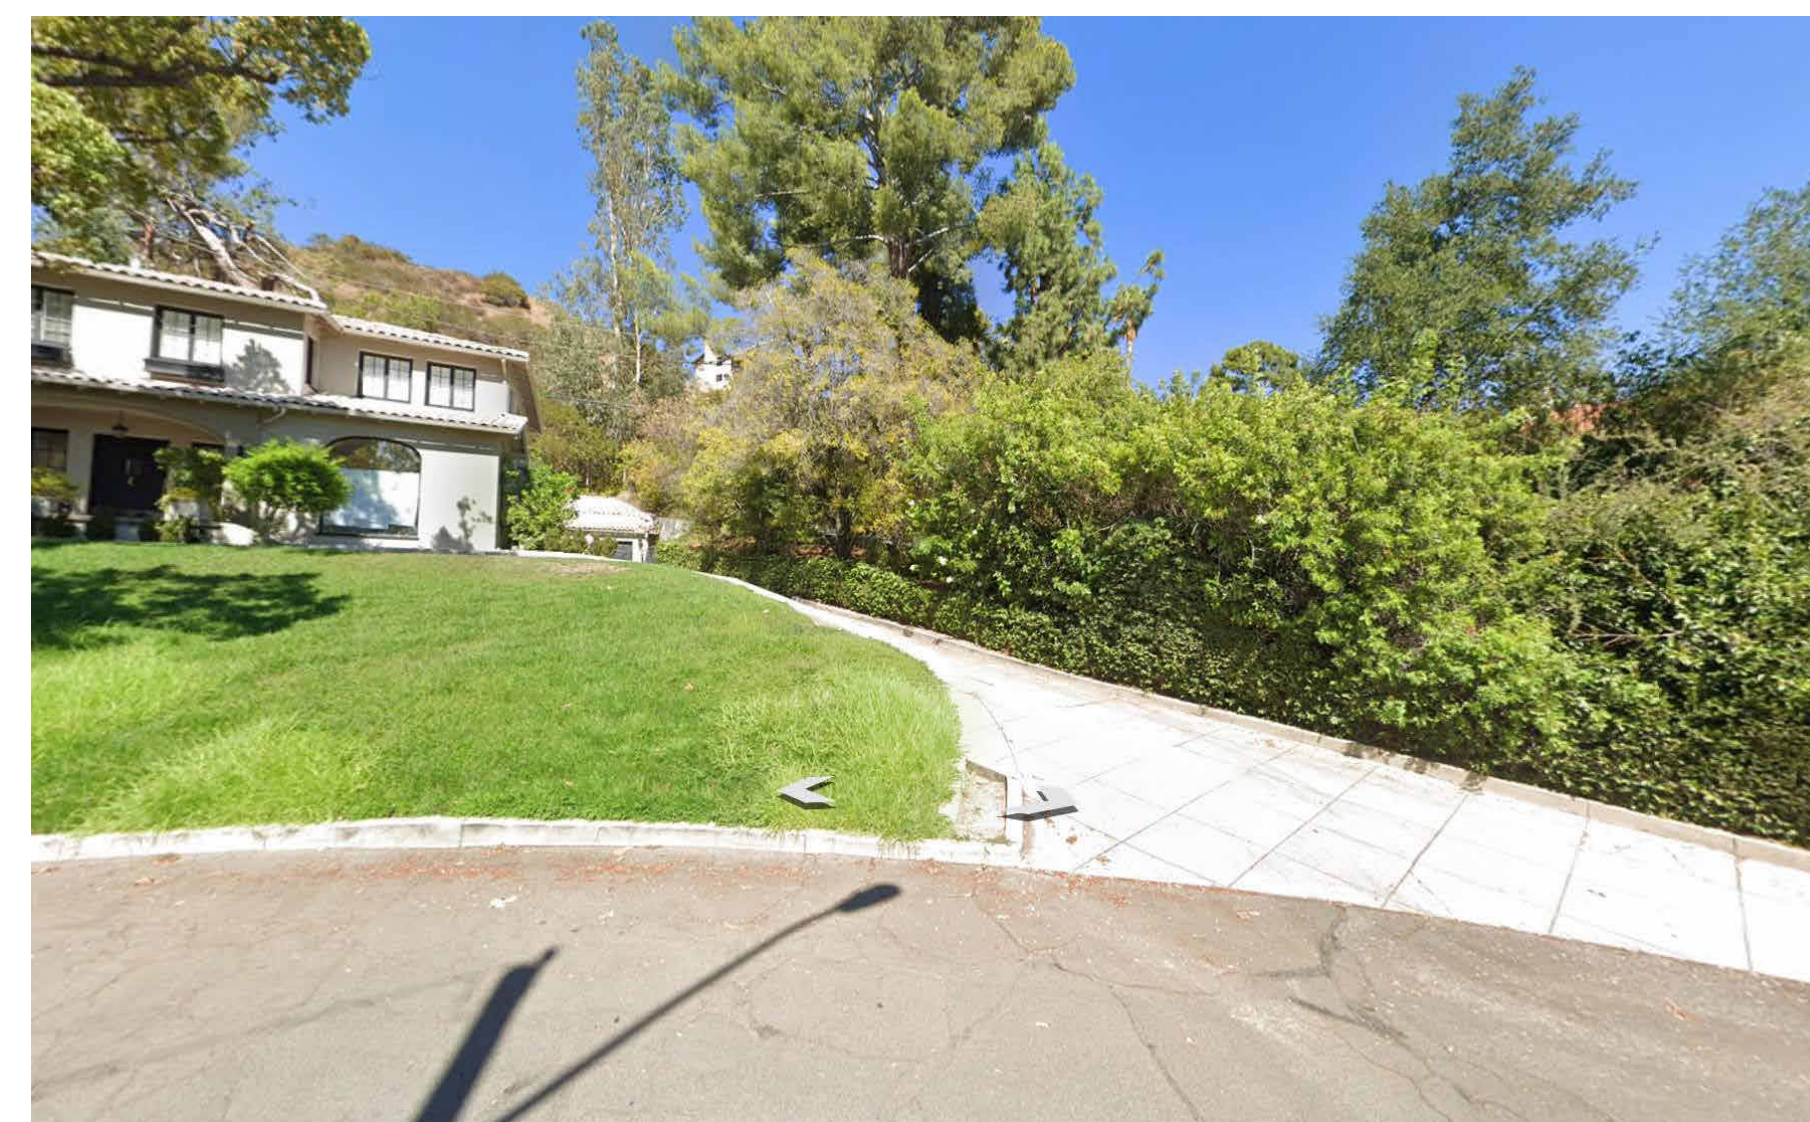

1

DESIGN + EXECUTIVE ARCHITECT

XID DESIGN BUILD LLC
SUITE 800
Beverly Hills, CA 90211
T 917 319 2553

PROJECT ADDRESS

652 Robin Glen Dr,
Glendale , CA 91207

OWNER


Owner

STRUCTURAL

Approver

CIVIL ENGINEERING

Author

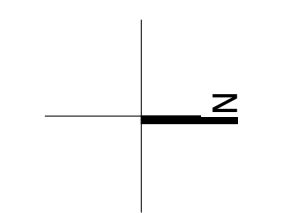

1	2	3
4	5	6
7	8	9
430	431	432
433	434	43

ISSUE RECORD

This Document is the property of XID LLC and is to be used only in connection with the project named herein. Reproduction in whole or in part shall be allowed only with the express written or verbal permission of XID LLC. Written dimensions shall have precedence over scaled dimensions. The contractor shall verify and be responsible for all dimensions and conditions on the jobsite and report any discrepancies to the ARCHITECT. This drawing is Copyright © 2019


DRAWING TITLE

Existing -
Proposed site plan

SCALE	DRAWING NUMBER
DATE 1/3/23	A-1.11b

PLAN CHECK SET

6552 Robin Glen Dr;

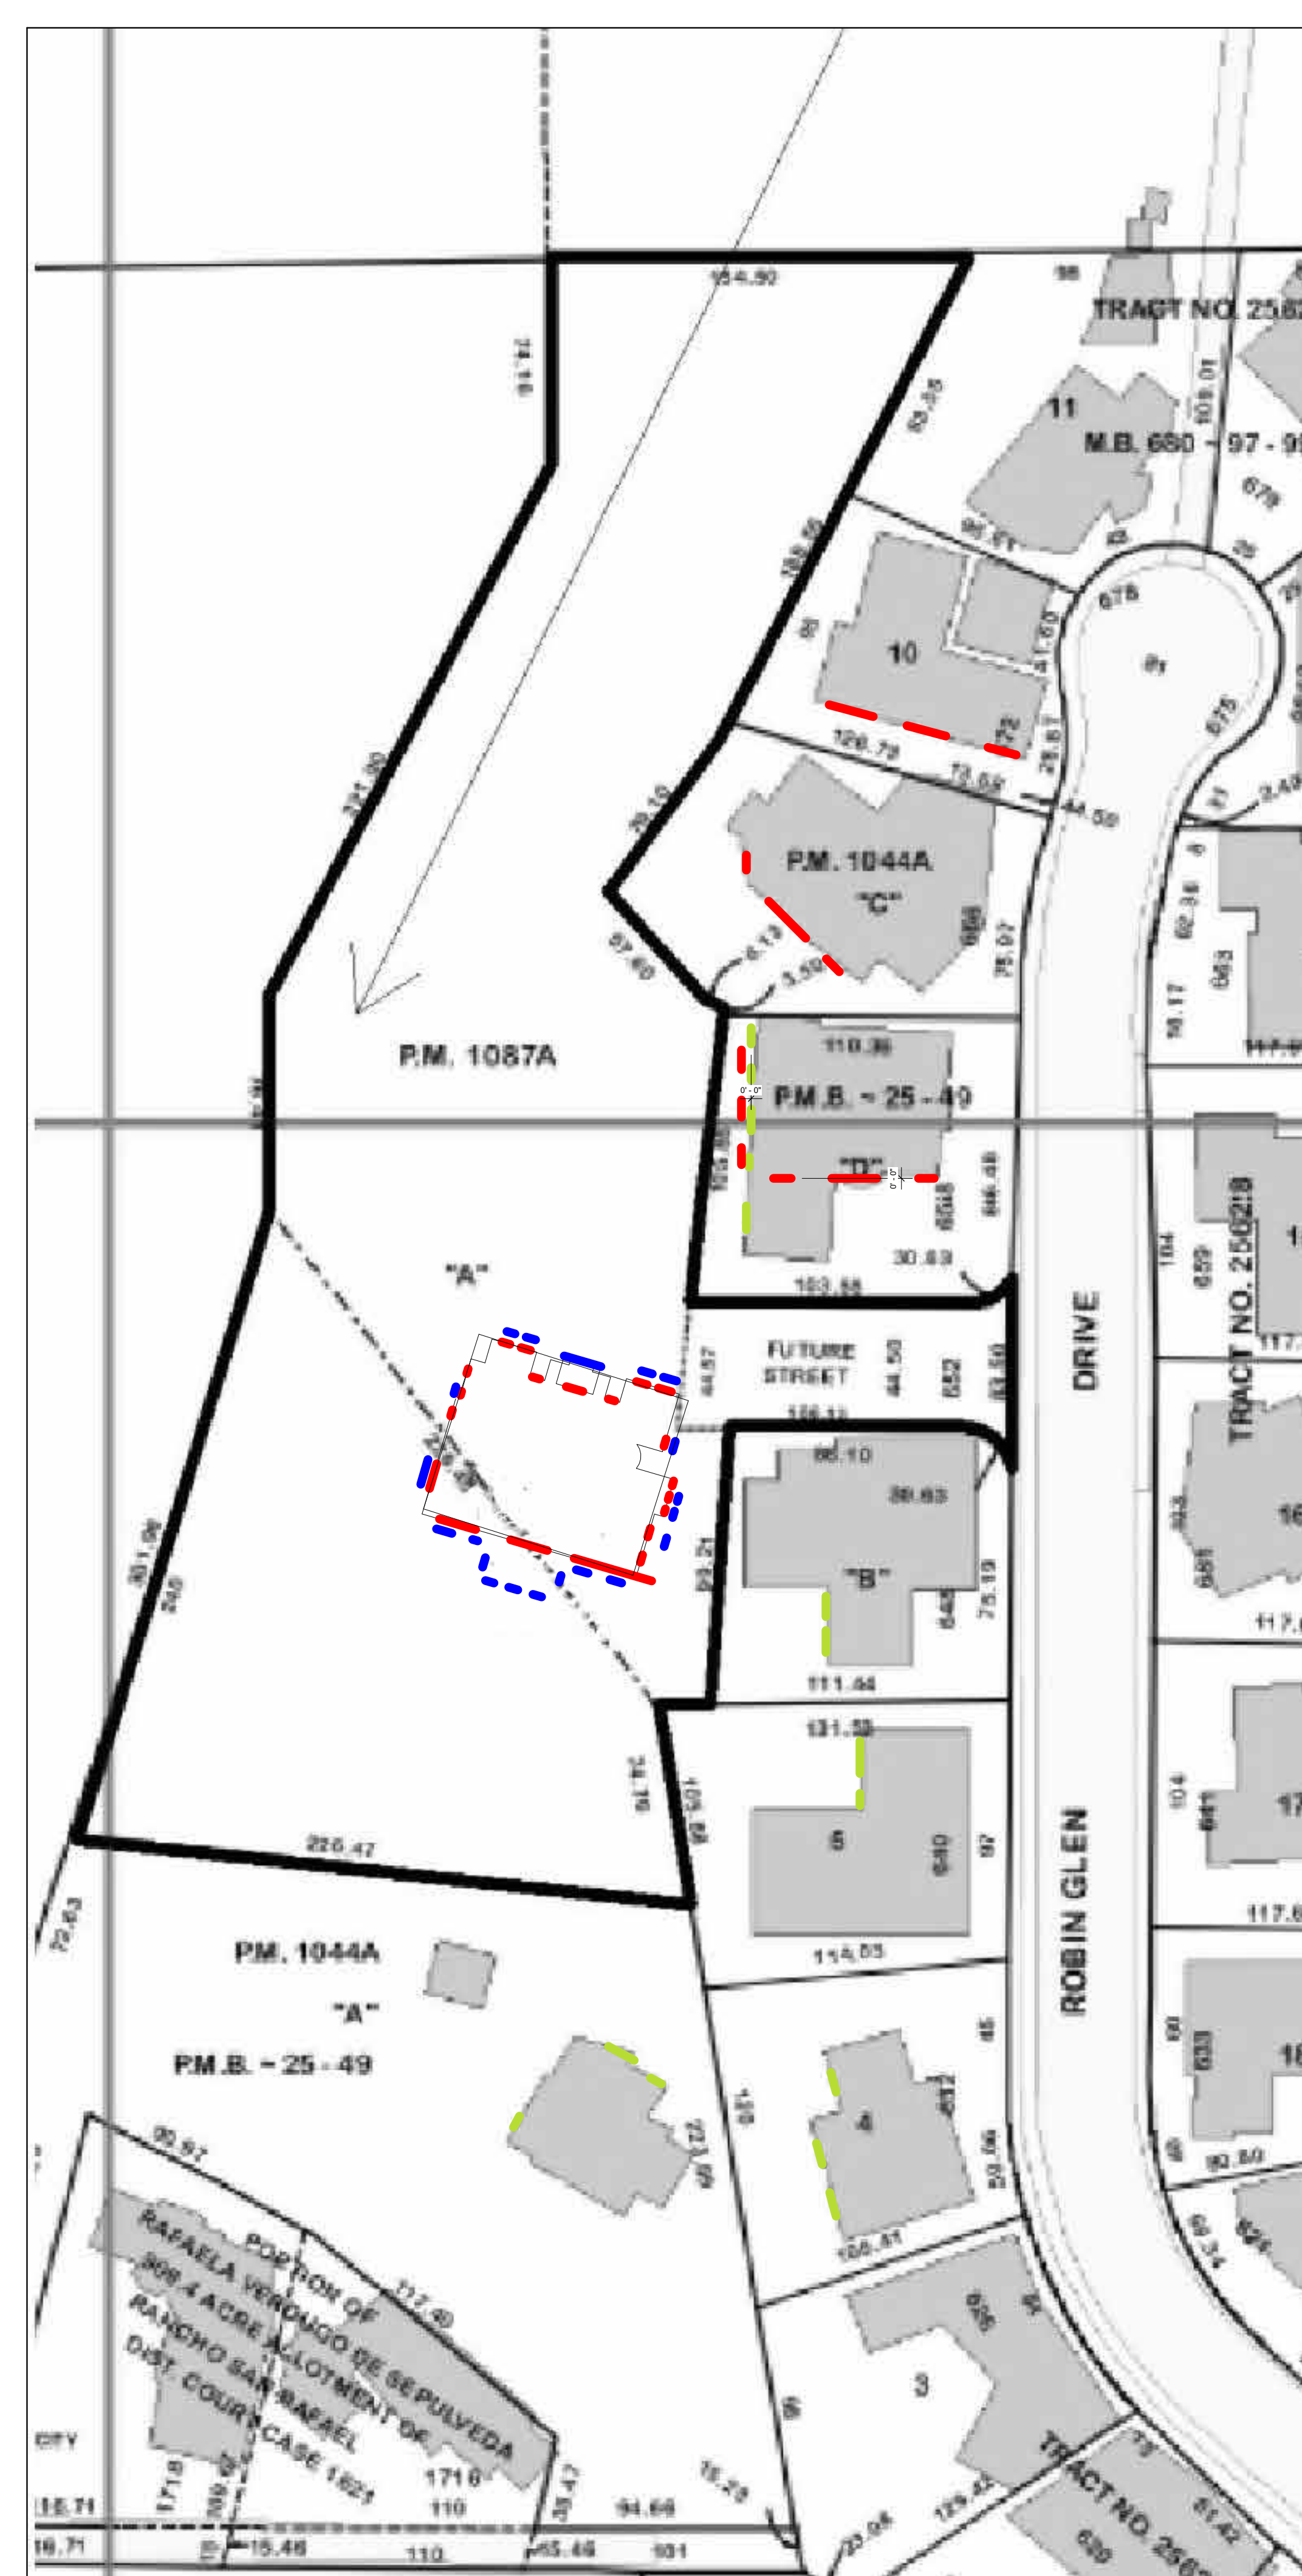



WINDOWS PLAN

WINDOWS UNDER THE LEVEL OF THE PROJECT HOUSE

FIRST FLOOR WINDOWS

SECOND FLOOR WINDOWS

REGARDING THE ADJACENT PROPERTIES WE JUST SHOW THE WINDOWS
ON ELEVATIONS FACING THE PROJECT

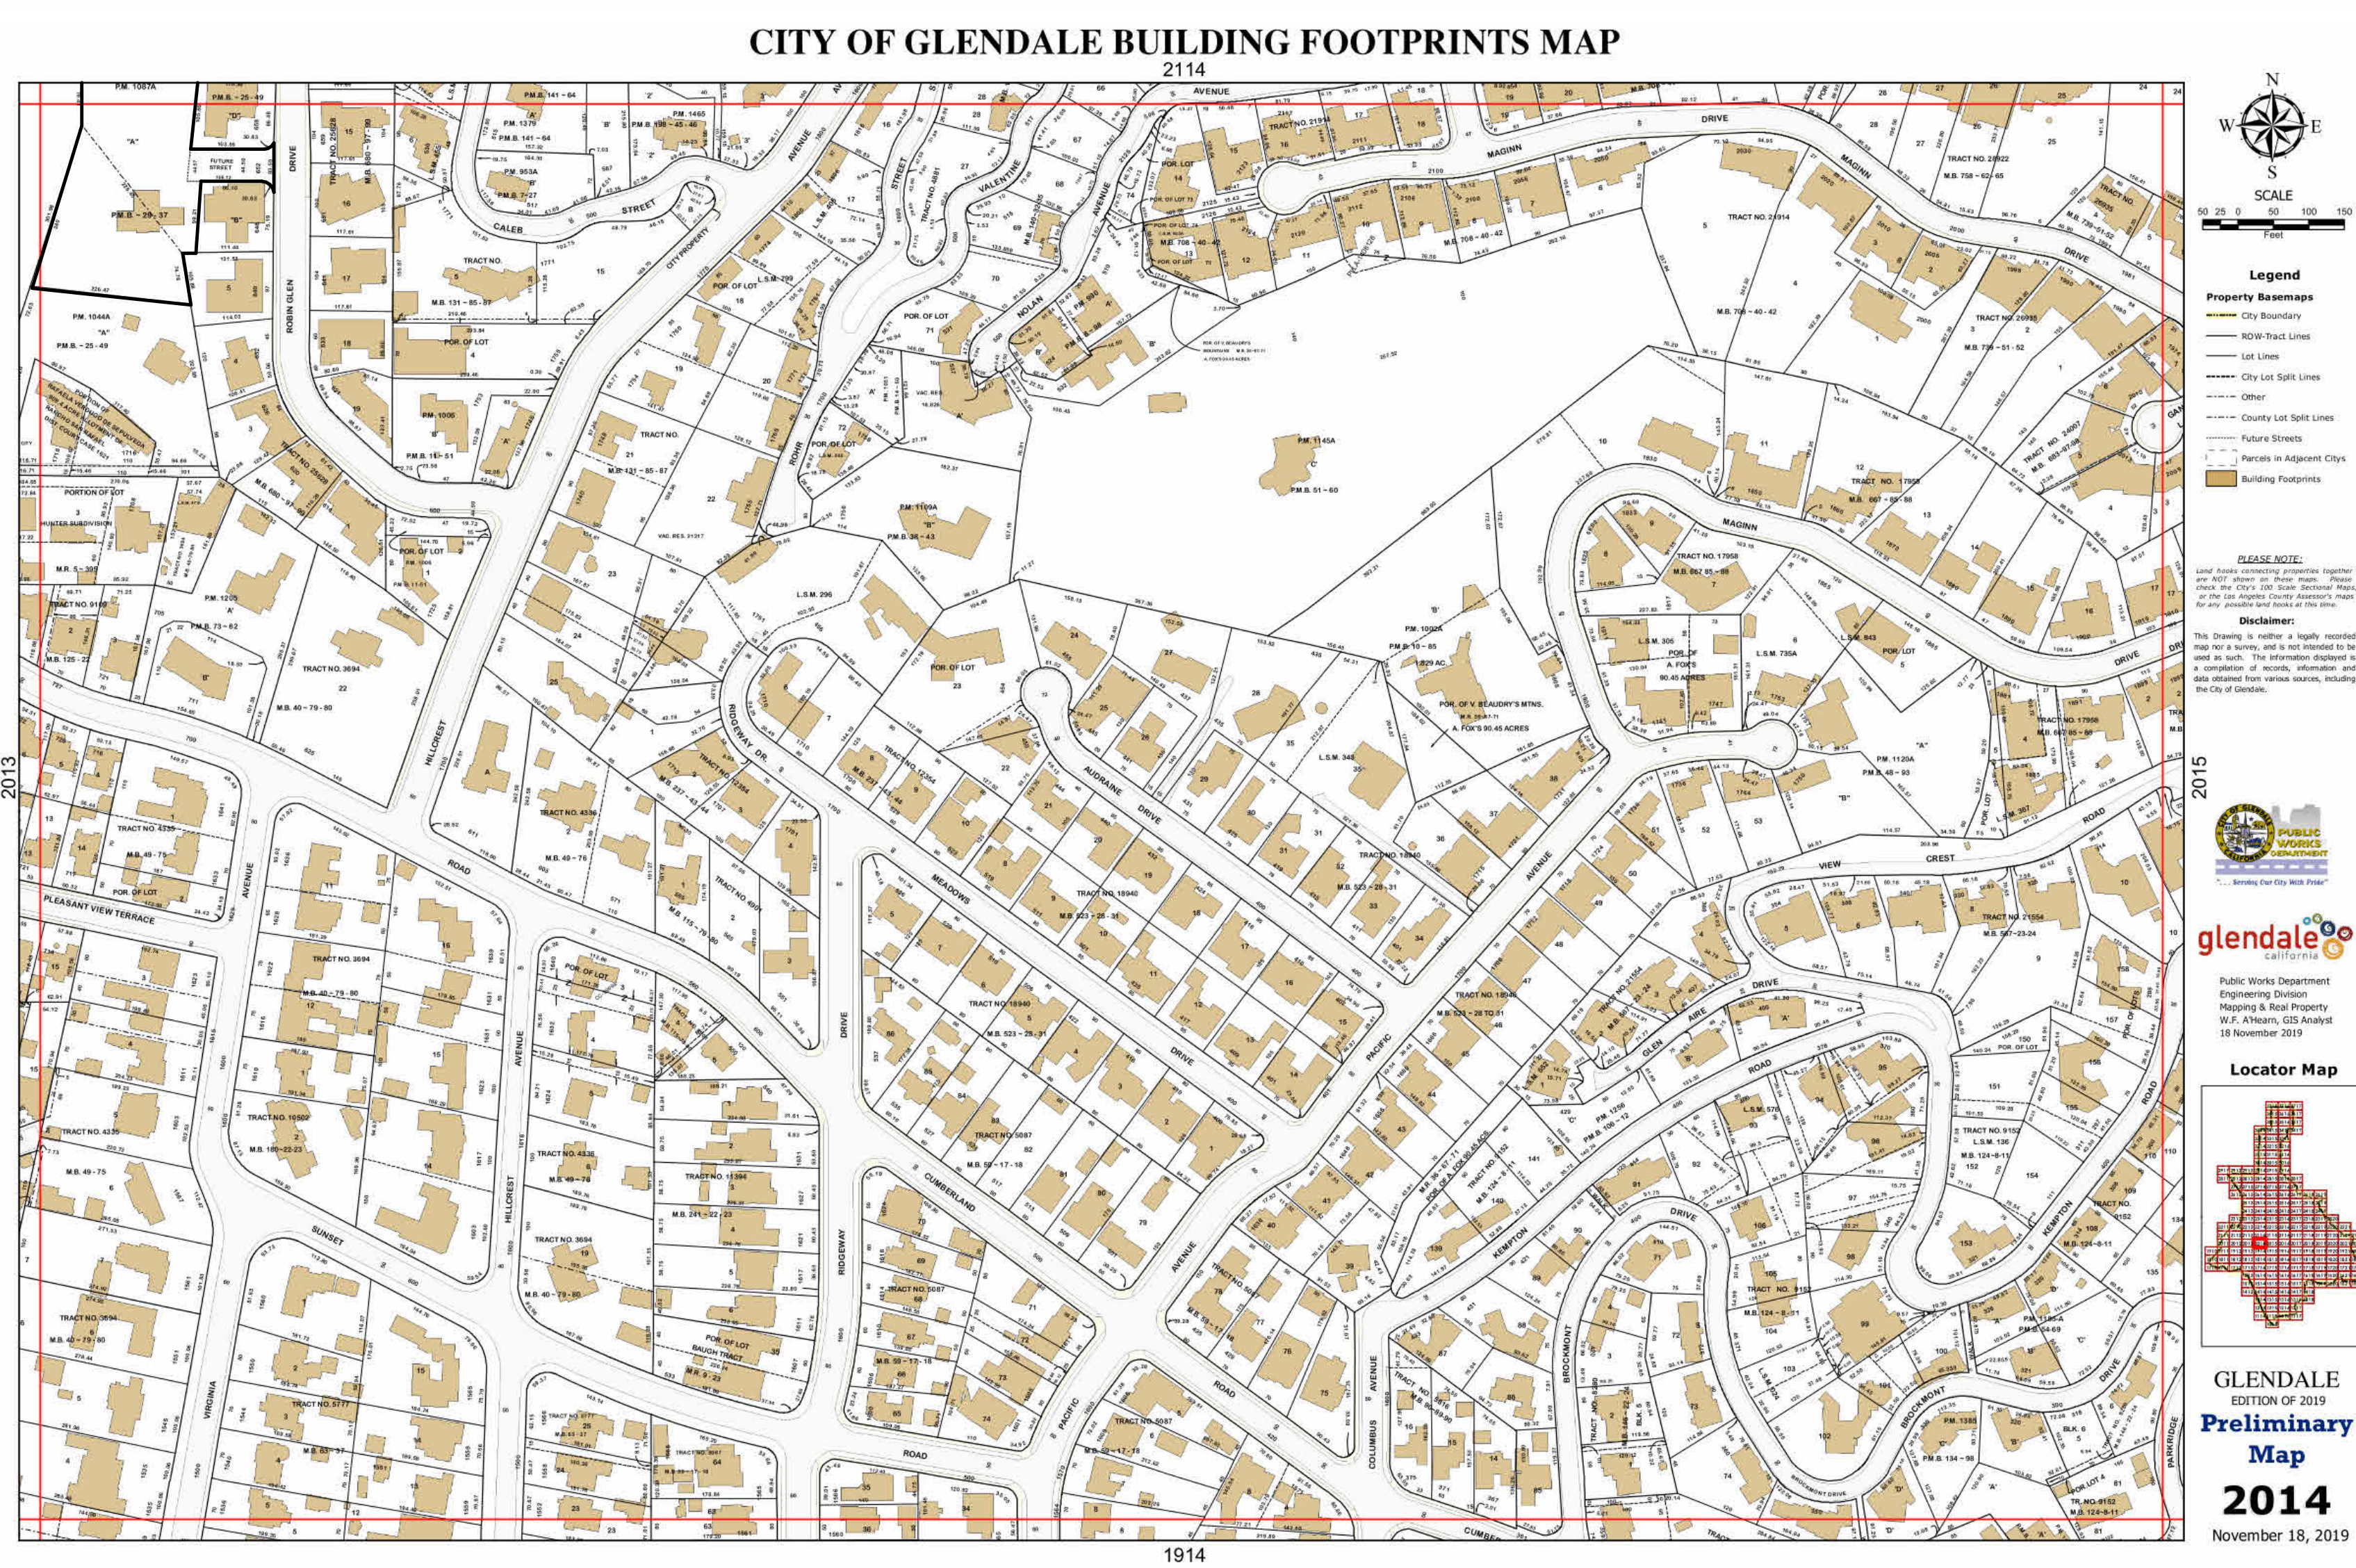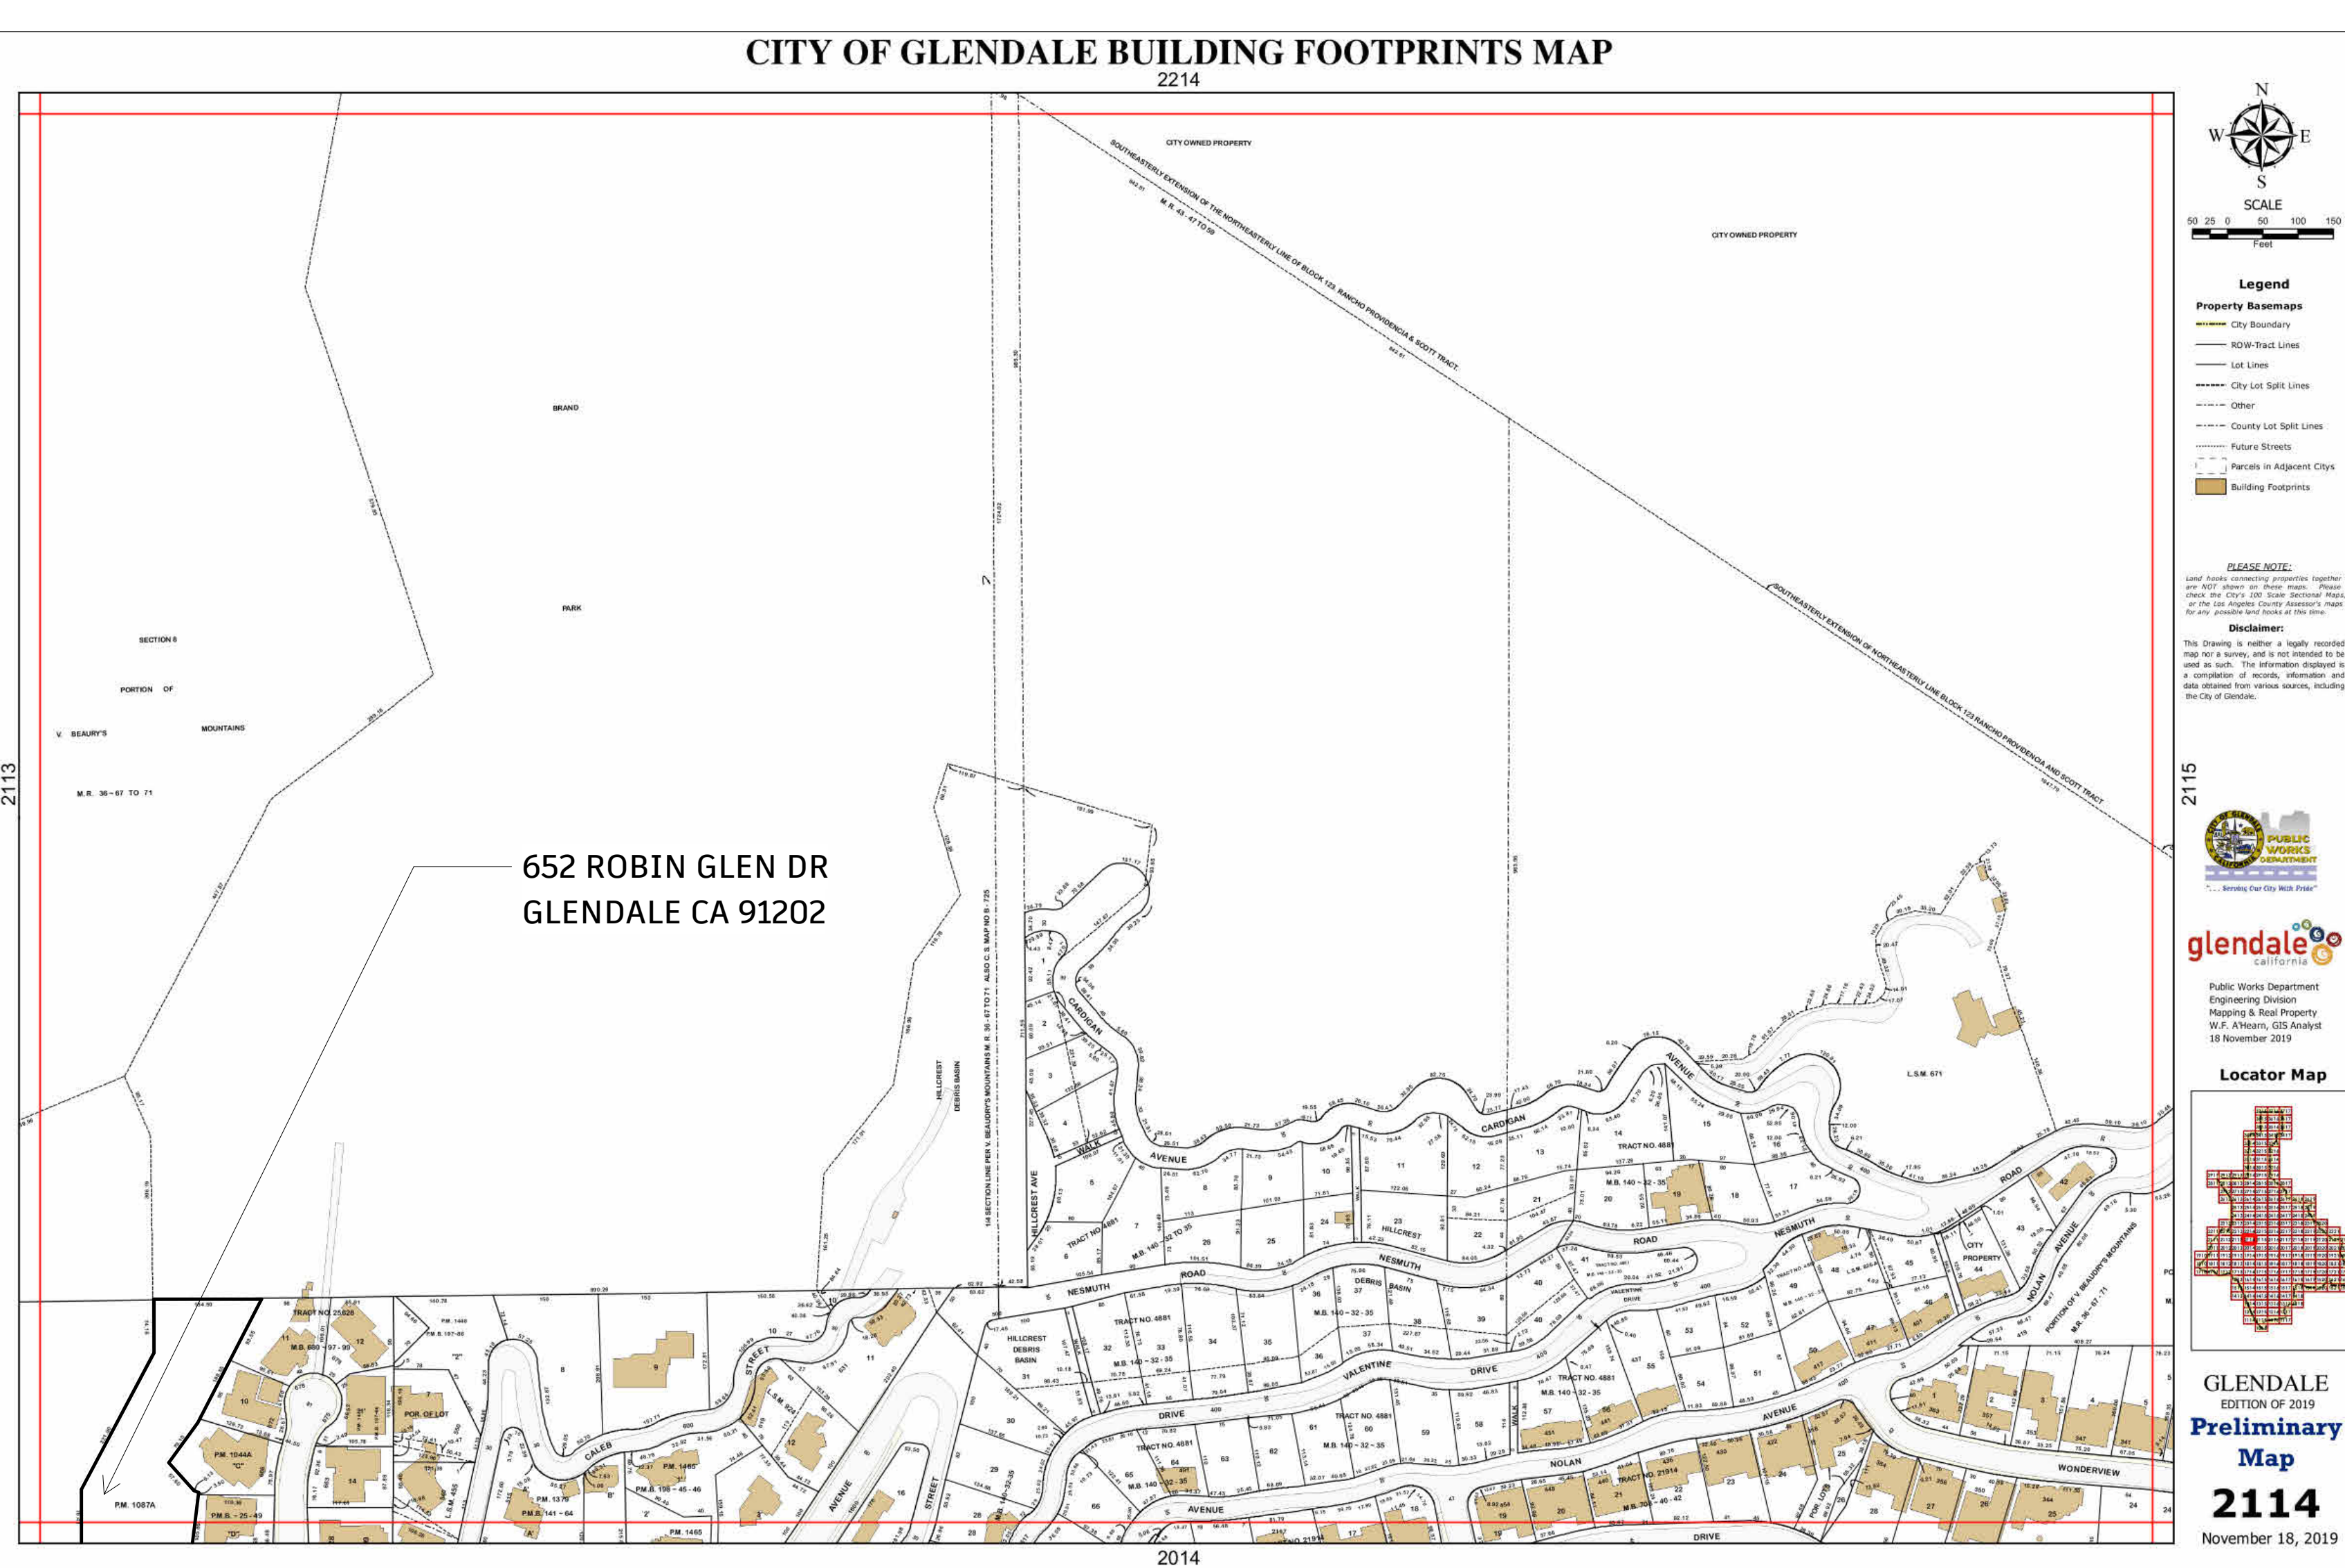

DESIGN + EXECUTIVE ARCHITECT

XID DESIGN BUILD LLC

SUITE 800

Beverly Hills, CA 90211

T 917 319 2553

PROJECT ADDRESS

652 Robin Glen Dr,
Glendale , CA 91207

OWNER

Owner

STRUCTURAL

Approver

CIVIL ENGINEERING

Author

1	+	+
2	+	+
ISSUE RECORD

This Document is the property of XID LLC and is to be used only in connection with the project named herein. Reproduction in whole or in part shall be allowed only with the express written or verbal permission of XID LLC. Written dimensions shall have precedence over scaled dimensions. The contractor shall verify and be responsible for all dimensions and conditions on the jobsite and report any discrepancies to the ARCHITECT. This drawing is Copyright © 2019

DRAWING TITLE

Neighboring properties

SCALE

DATE
1/3/23

DRAWING

A-1.20

PLAN CHECK SET

6552 Robin Glen Dr,

Owner

Approver

Author

[illegible]


This Document is the property of XID LLC and is to be used only in connection with the project named herein. Reproduction in whole or in part shall be allowed only with the express written or verbal permission of XID LLC.

Written dimensions shall have precedence over scaled dimensions. The contractor shall verify and be responsible for all dimensions and conditions on the jobsite and report any discrepancies to the ARCHITECT. This drawing is Copyright © 2019


Neighboring properties

A-1.21

DRIVEWAY

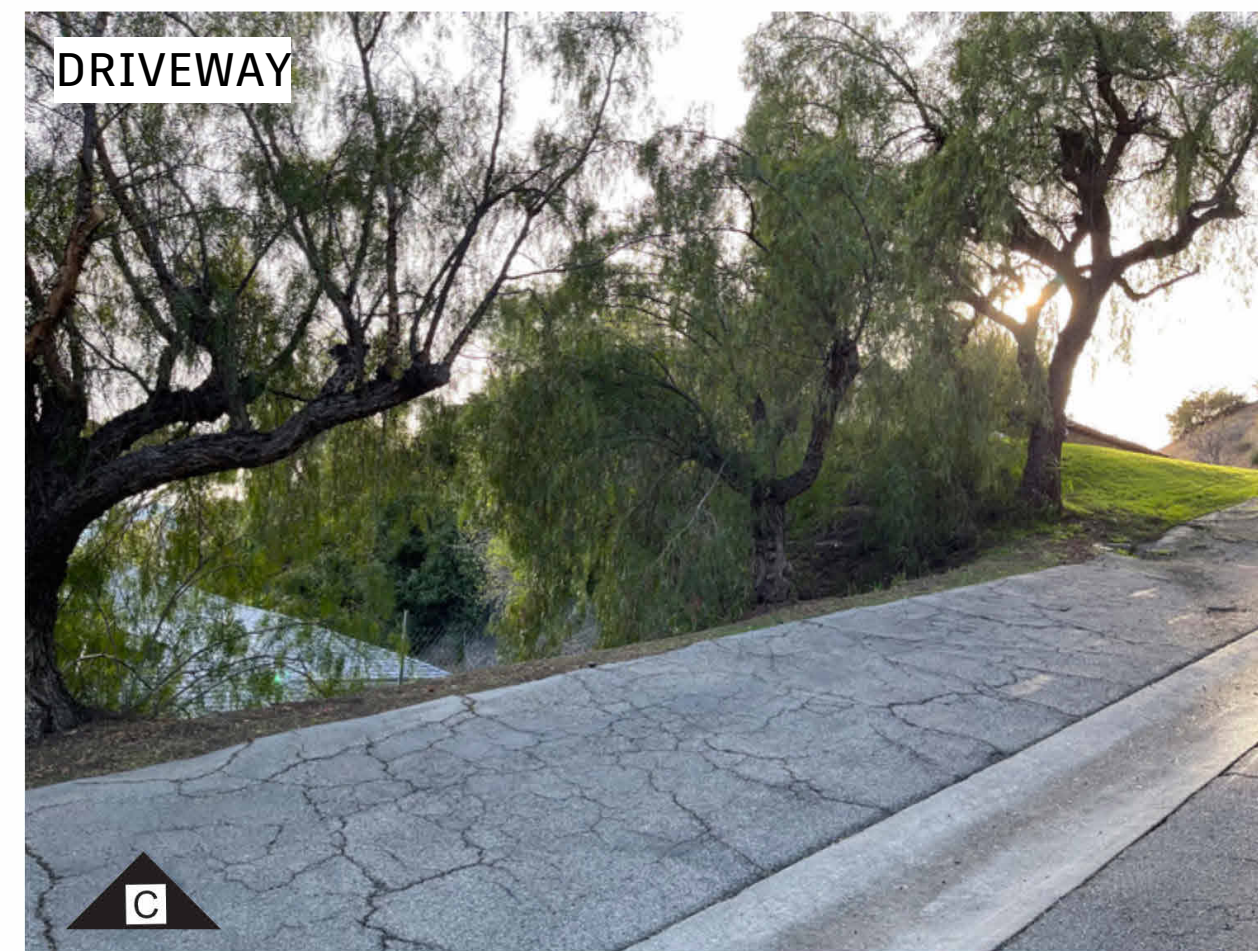

SITE PICTURES

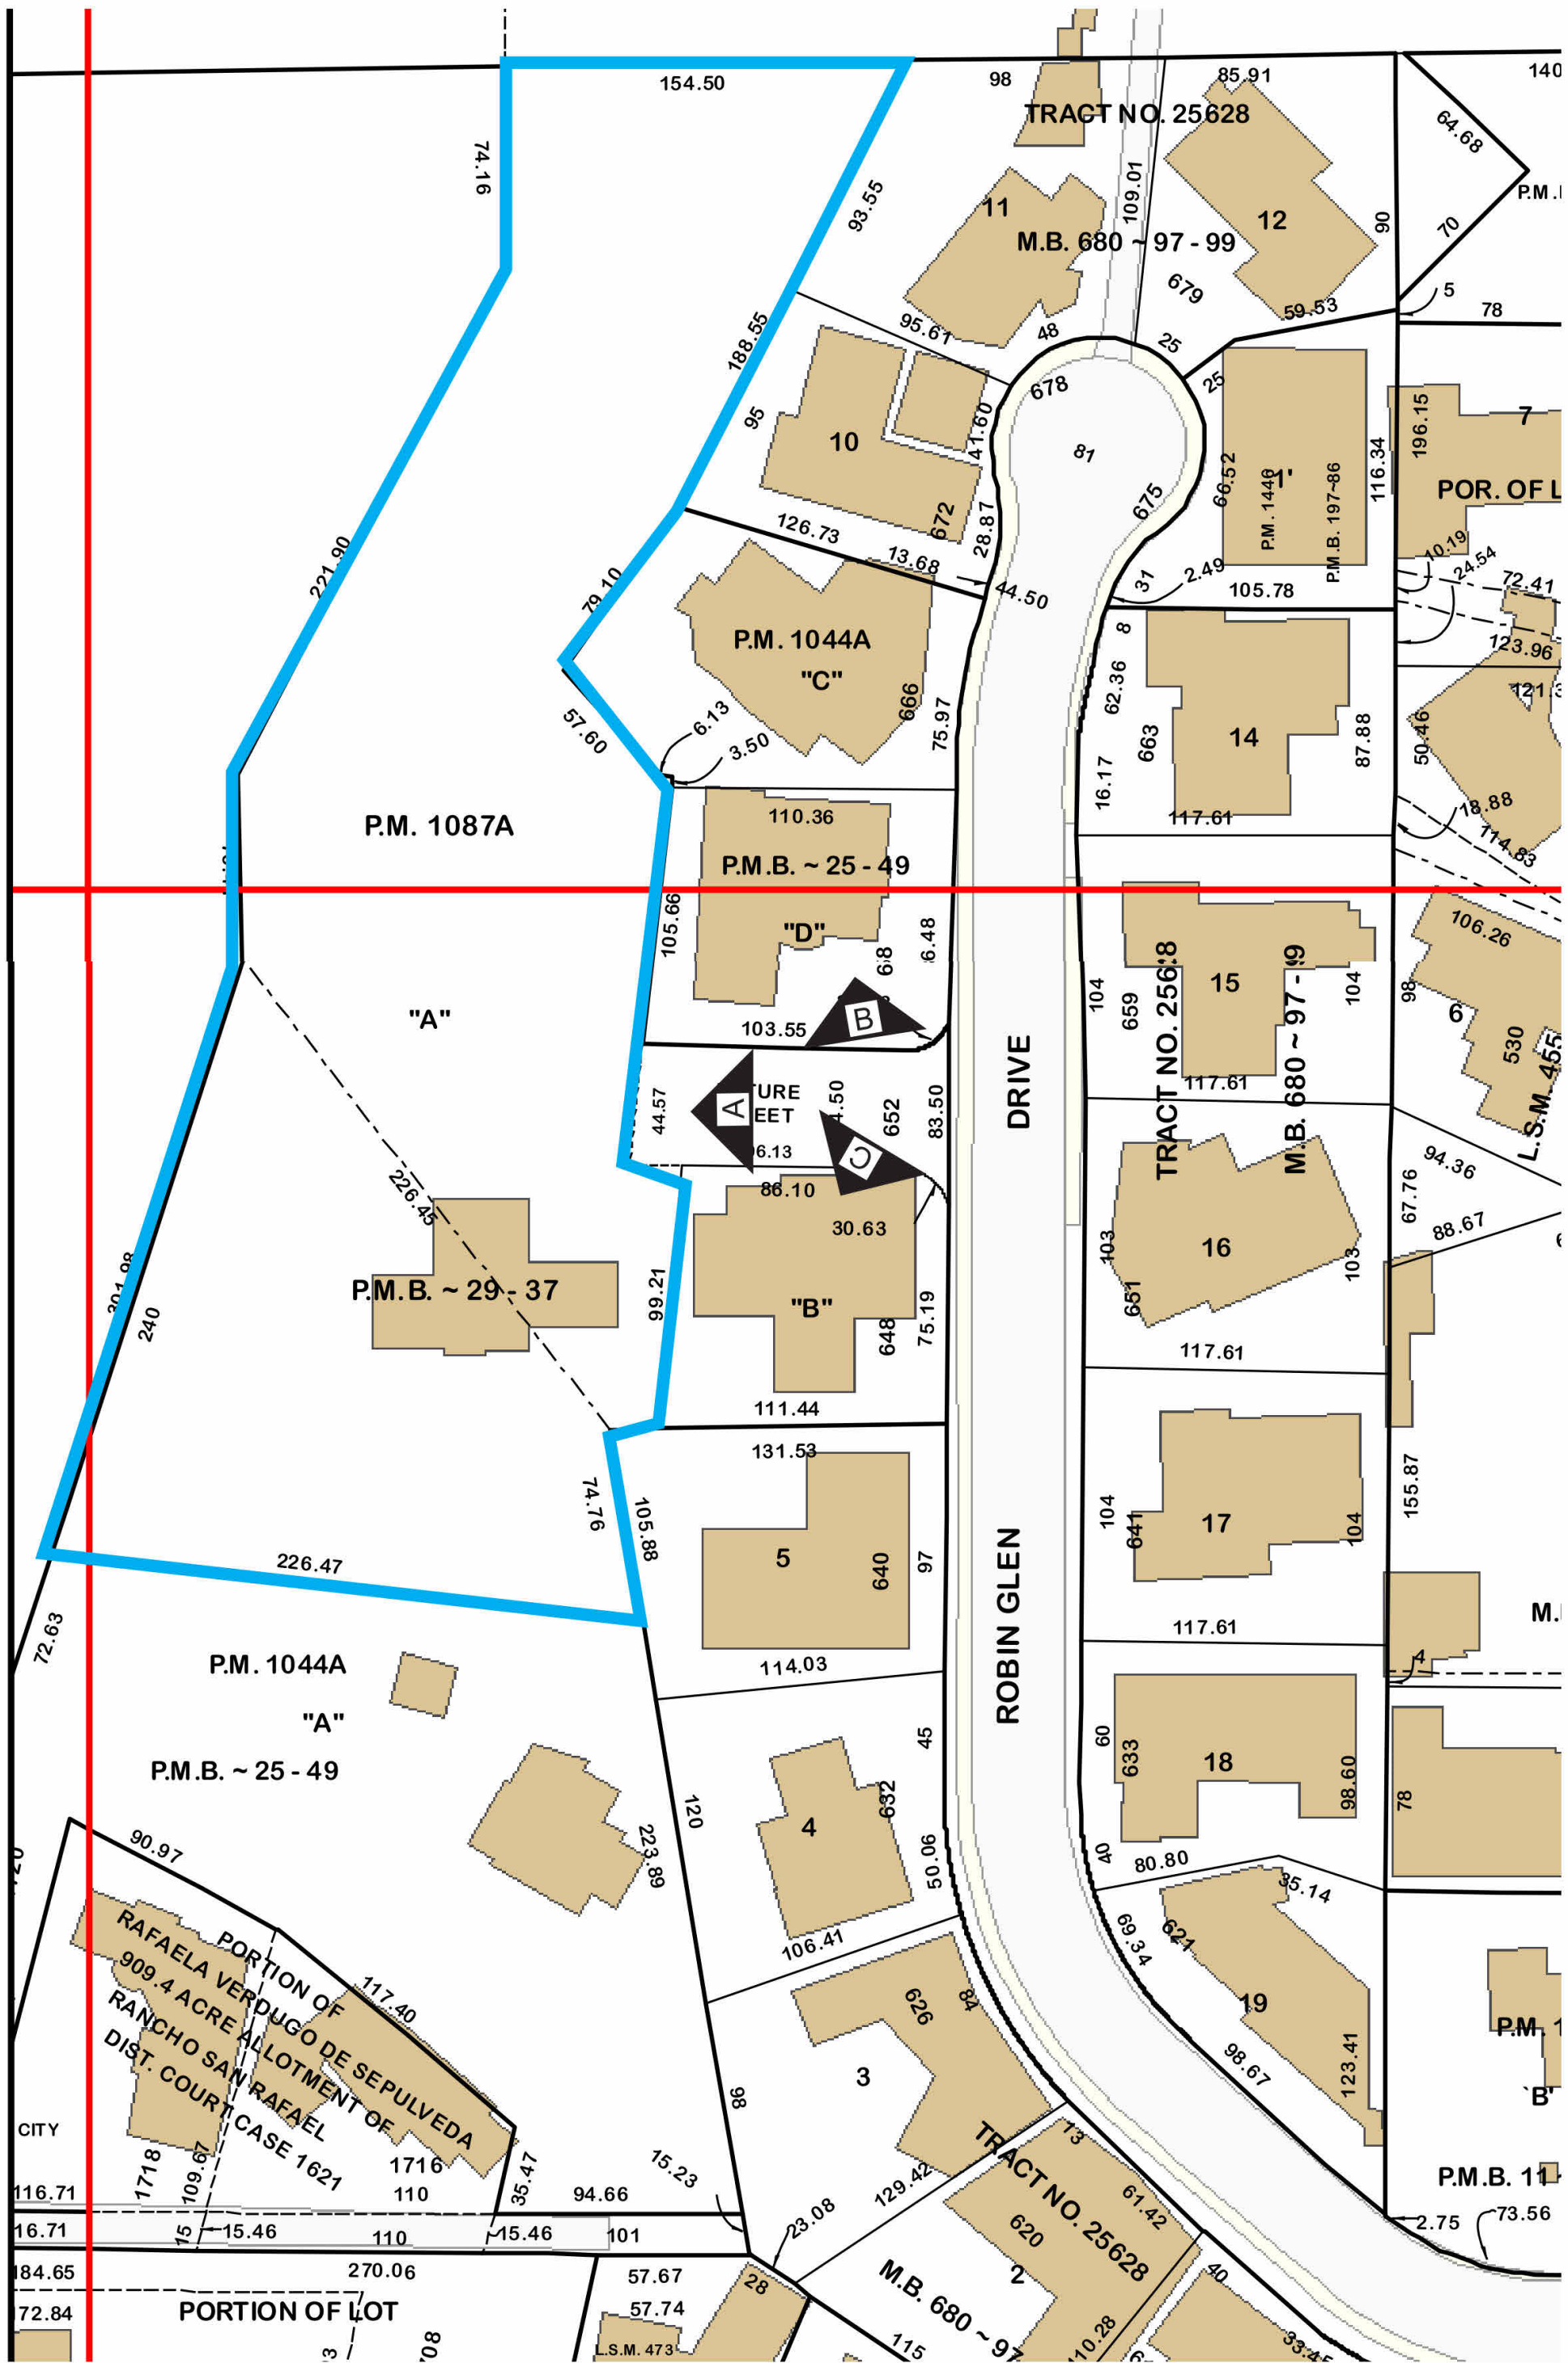

652 Robin Glen Dr,
Glendale , CA 91207

Owner

Approver

Author

1	1	1
2	2	2
3	3	3
100	100	100

NUMBER	DATE	DESCRIPTION
--------	------	-------------

This Document is the property of XID LLC and is to be used only in connection with the project named herein. Reproduction in whole or in part shall be allowed only with the express written or verbal permission of XID LLC.

Written dimensions shall have precedence over scaled dimensions. The contractor shall verify and be responsible for all dimensions and conditions on the jobsite and report any discrepancies to the ARCHITECT. This drawing is Copyright © 2019


Neighboring properties

DRAWING
NUMBER


1/3/23

A-1.22

DRIVEWAY & ACTUAL HOUSE

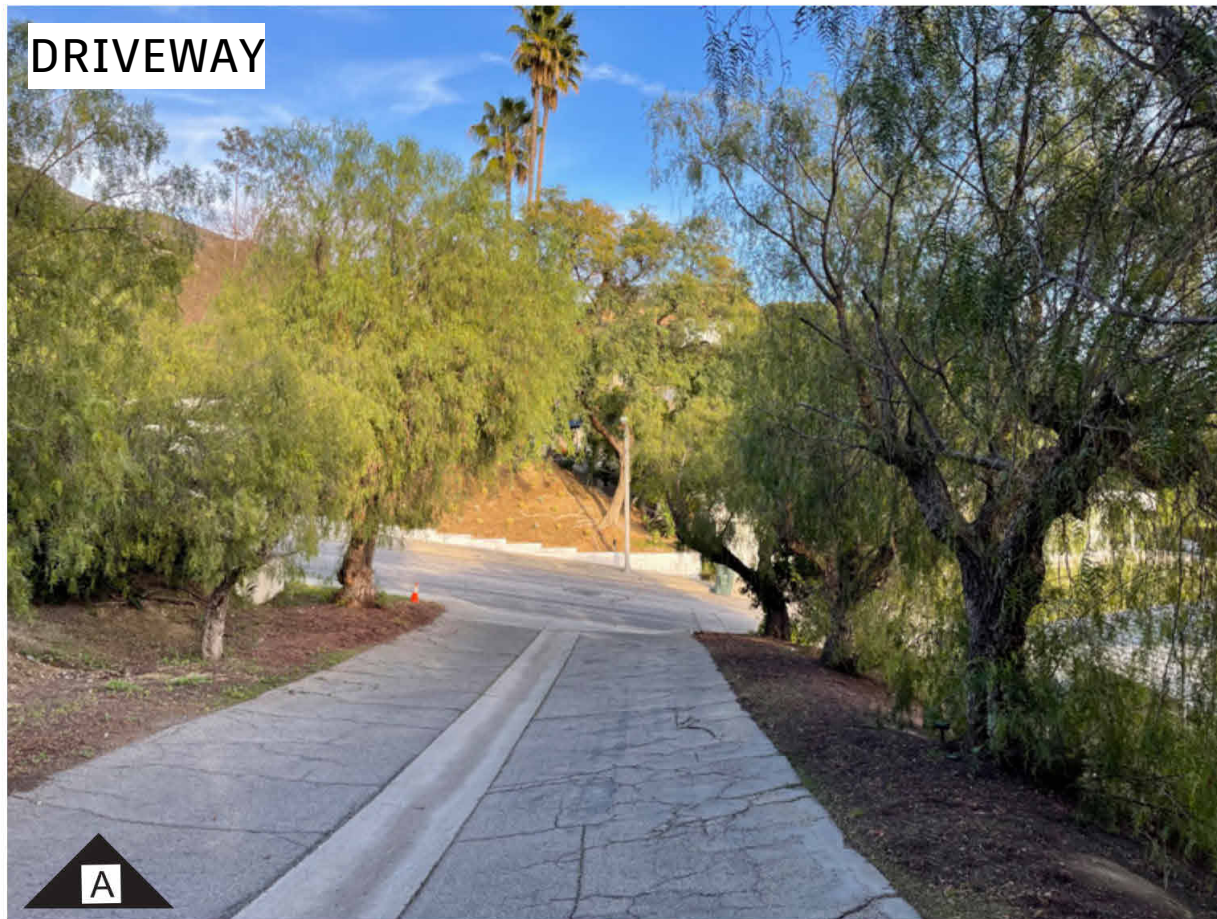

SITE PICTURES

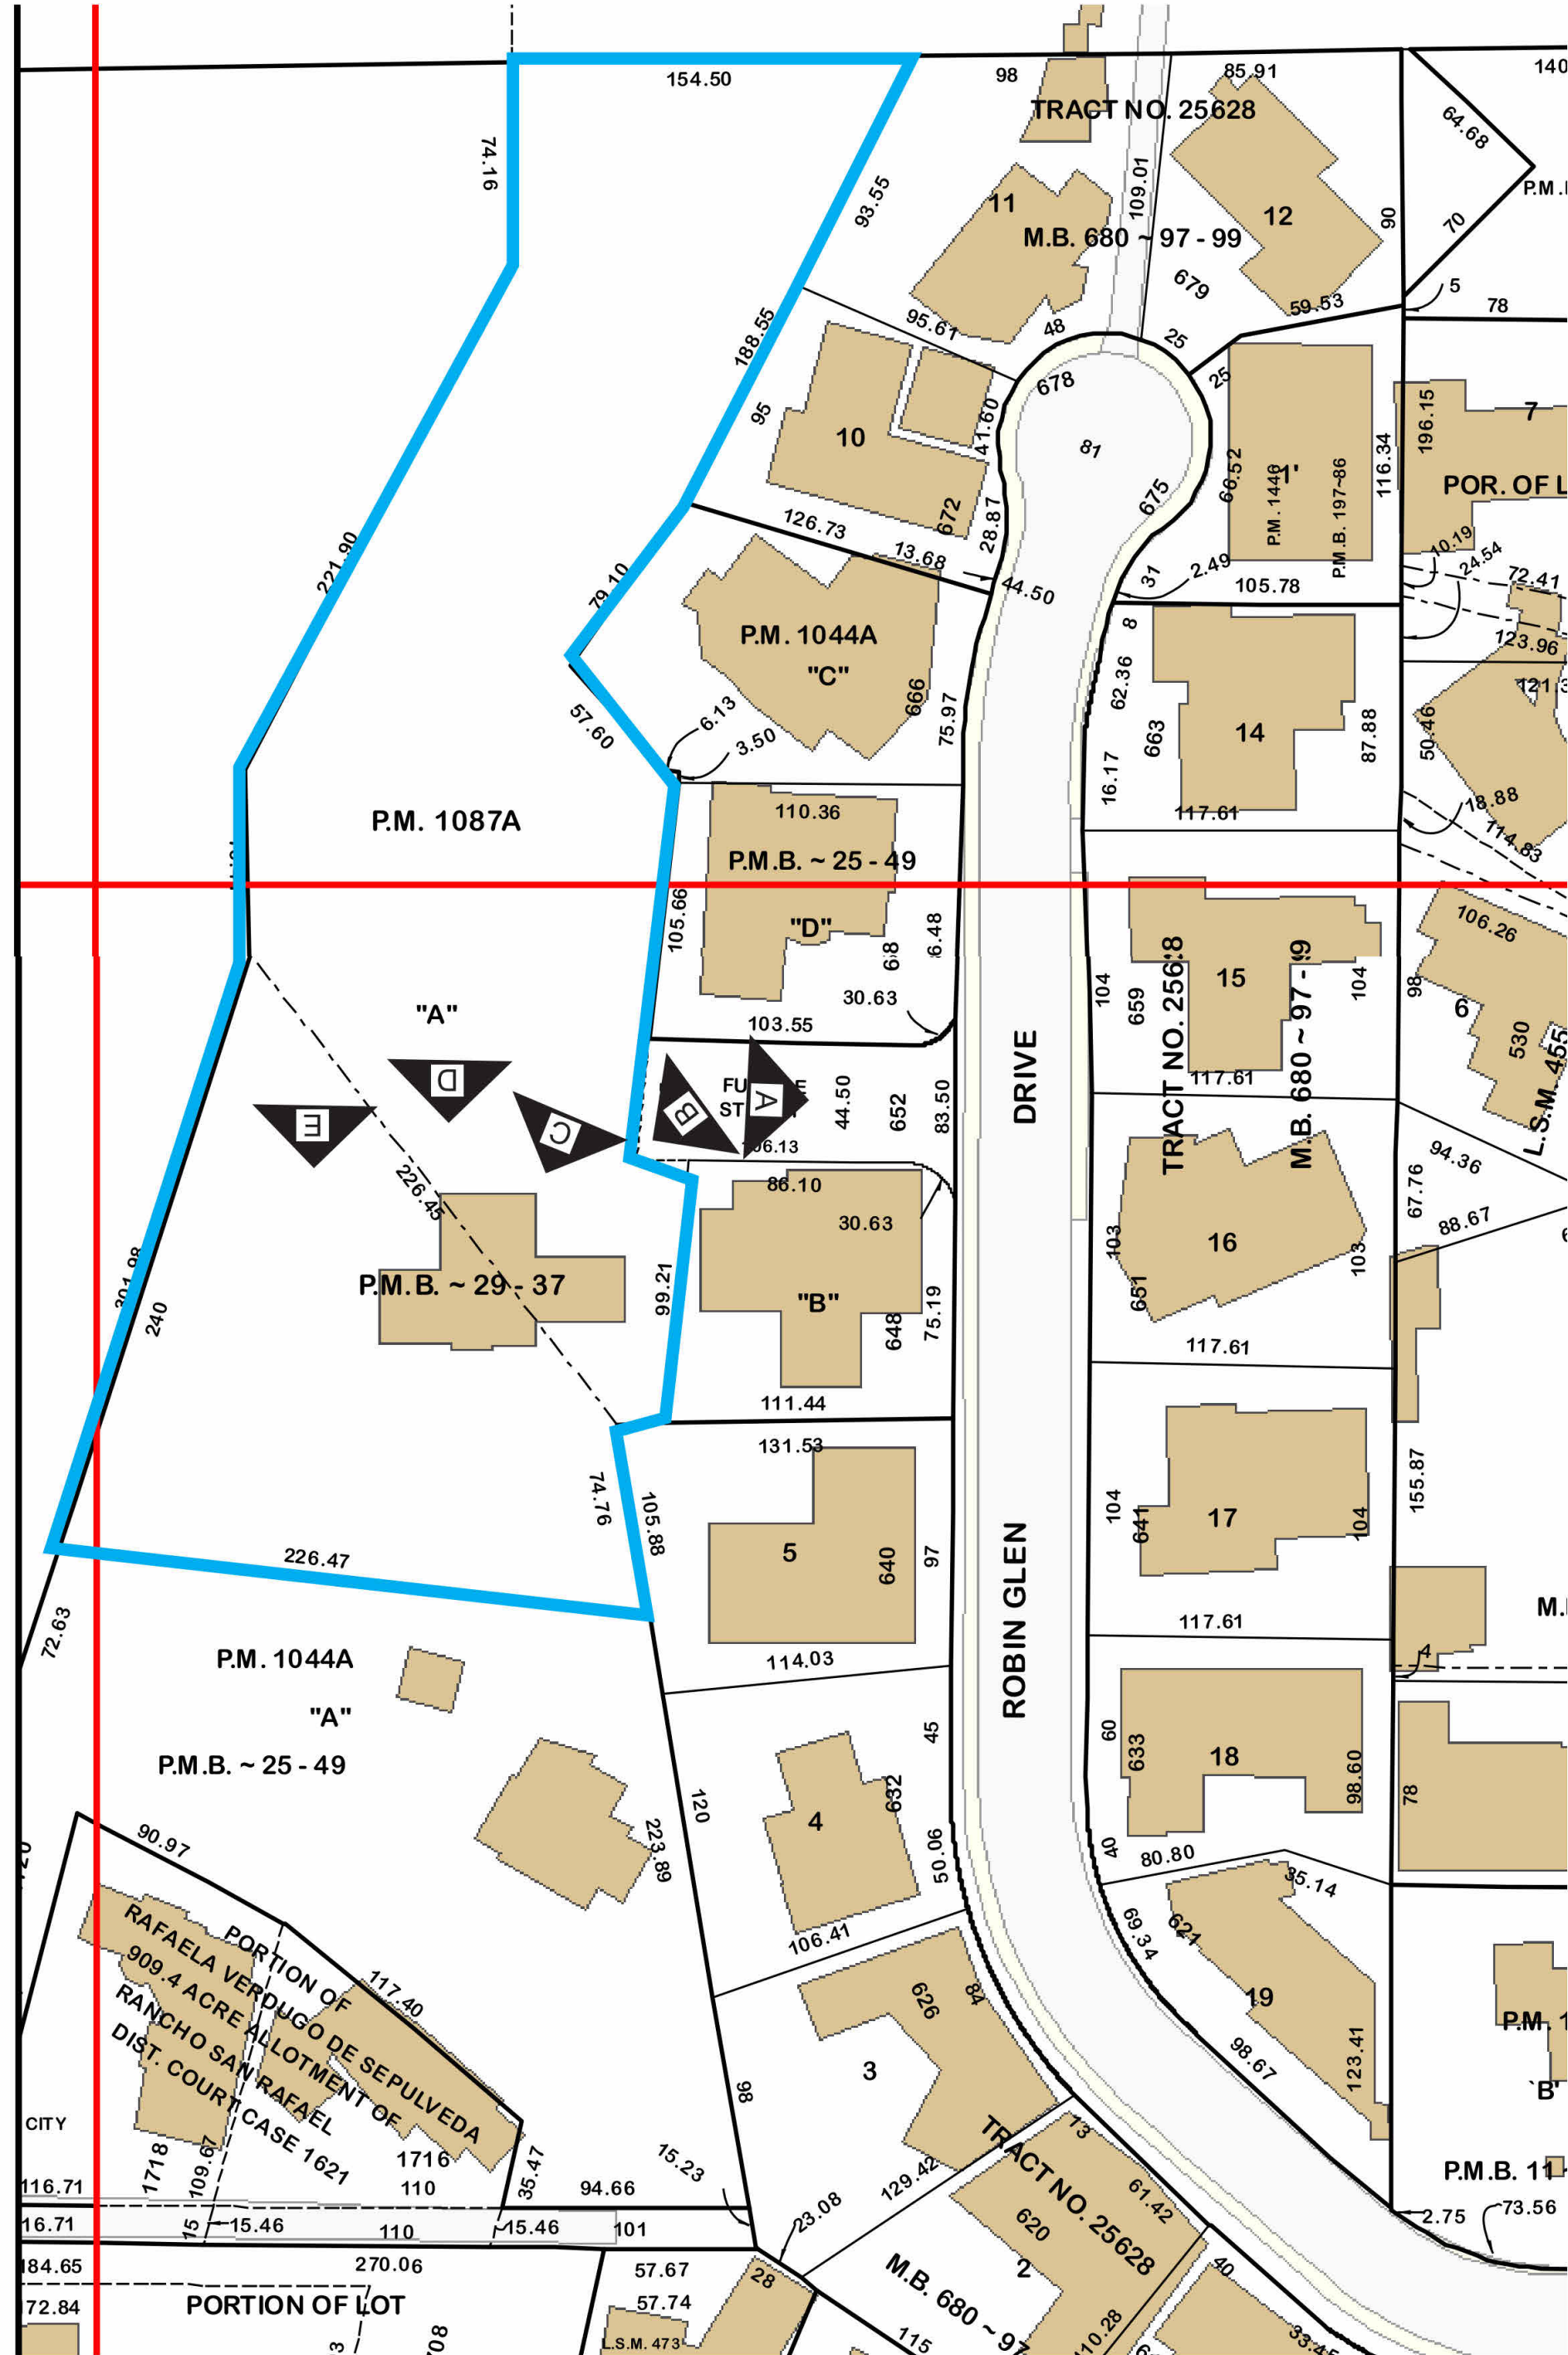

 TENNIS COURT

 TENNIS COURT



 RECREATION ROOM (OUTSIDE)



 RECREATION ROOM (OUTSIDE)



 RECREATION ROOM (INSIDE)

DESIGN + EXECUTIVE ARCHITECT

XID DESIGN BUILD LLC

SUITE 800

Beverly Hills, CA 90211

T 917 319 2553

XID

PROJECT ADDRESS

652 Robin Glen Dr,
Glendale , CA 91207

OWNER

Owner

STRUCTURAL

Approver

CIVIL ENGINEERING

Author

1	2	3
4	5	6
7	8	9
100	101	102

NUMBER	DATE	DESCRIPTION
--------	------	-------------

ISSUE RECORD

This Document is the property of XID LLC and is to be used only in connection with the project named herein. Reproduction in whole or in part shall be allowed only with the express written or verbal permission of XID LLC.

Written dimensions shall have precedence over scaled dimensions. The contractor shall verify and be responsible for all dimensions and conditions on the jobsite and report any discrepancies to the ARCHITECT. This drawing is Copyright © 2019

DRAWING TITLE

Neighboring properties

SCALE

DATE
1/3/23

DRAWING

NUMBER

A-1.23

PLAN CHECK SET

6552 Robin Glen Dr,