


GREEN ST.

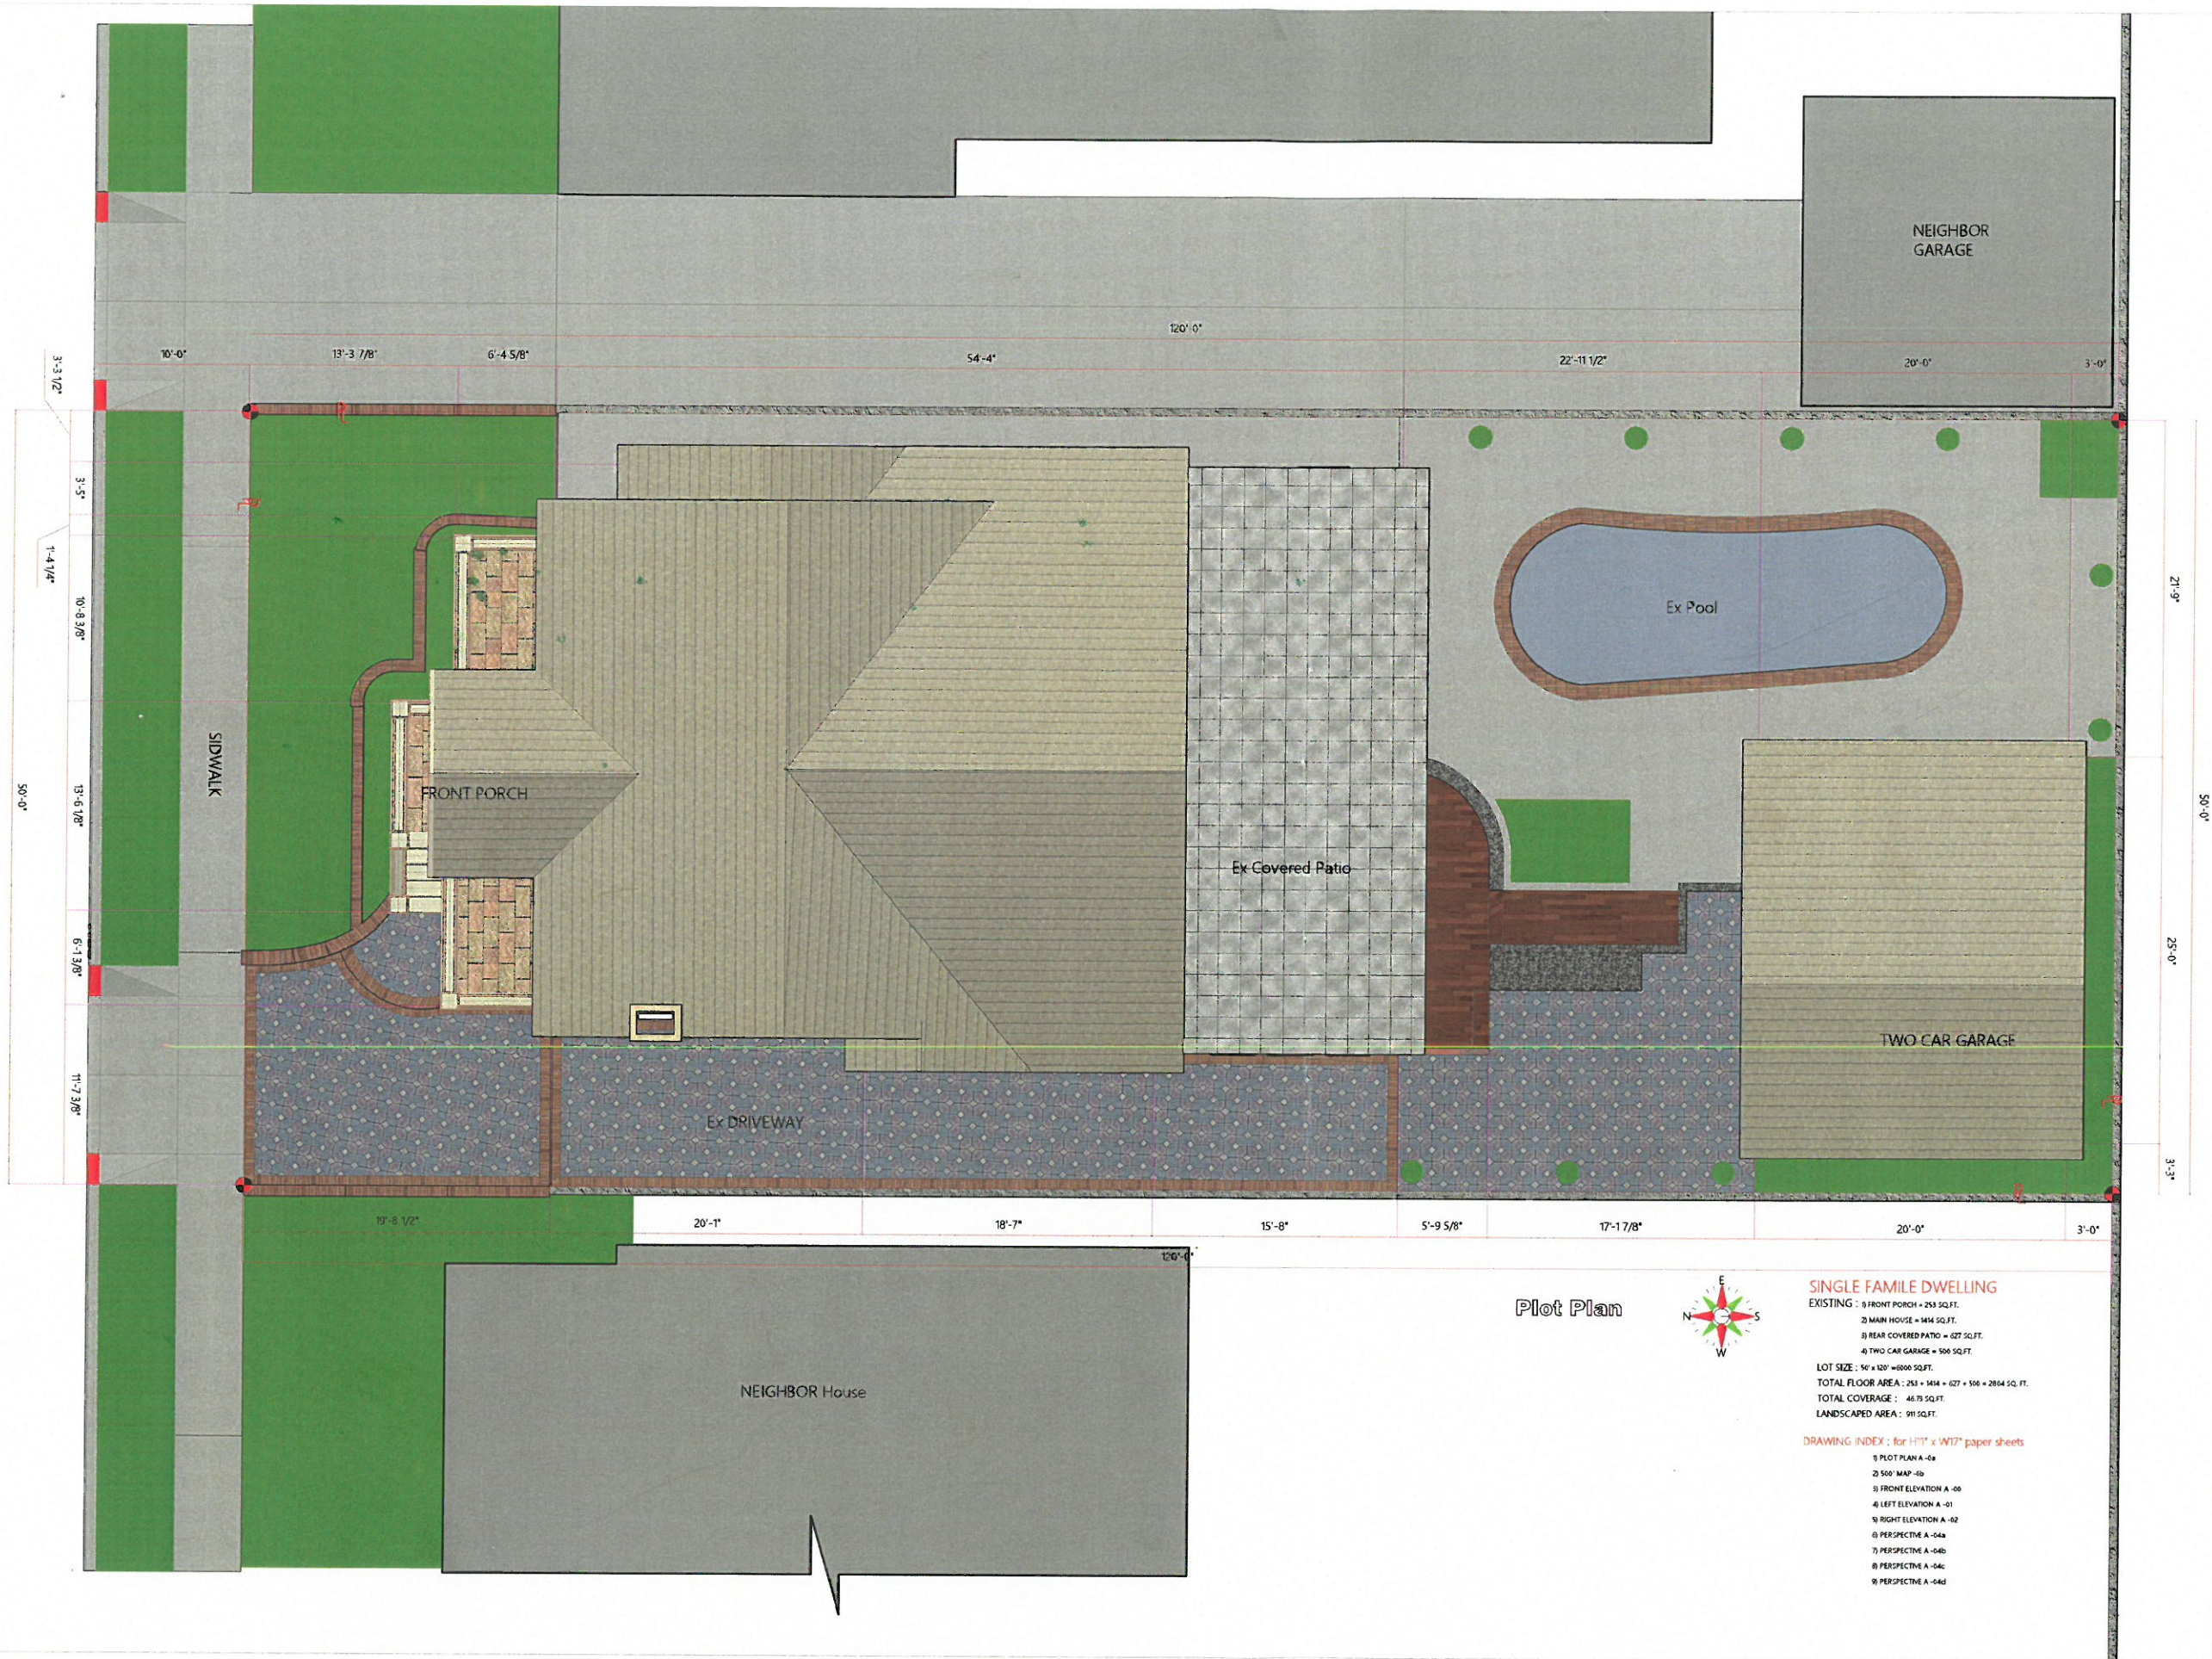

**SINGLE FAMILY DWELLING**  
EXISTING : 1) FRONT PORCH = 253 SQ.FT.  
2) MAIN HOUSE = 1414 SQ.FT.  
3) REAR COVERED PATIO = 627 SQ.FT.  
4) TWO CAR GARAGE = 500 SQ.FT.  
LOT SIZE : 51' x 120' = 6120 SQ.FT.  
TOTAL FLOOR AREA : 253 + 1414 + 627 + 500 = 2804 SQ. FT.  
TOTAL COVERAGE : 46.75 SQ.FT.  
LANDSCAPED AREA : 911 SQ.FT.

**DRAWING INDEX :** for H11" x W17" paper sheets  
1) PLOT PLAN A - 0a  
2) 500' MAP - 0b  
3) FRONT ELEVATION A - 0c  
4) LEFT ELEVATION A - 01  
5) RIGHT ELEVATION A - 02  
6) PERSPECTIVE A - 04a  
7) PERSPECTIVE A - 04b  
8) PERSPECTIVE A - 04c  
9) PERSPECTIVE A - 04d

**ART  
2000  
CON**

DESIGN BY:  
**VAGHNIK MADATOWIAN**  
ADDRESS:  
841 W. LINDSEYTON DR.  
CLANDIA CA. 91305  
TEL:  
(619) 344-5333  
Email:  
vaghnik@earthlink.net

OWNER:  
**Farvel Development**  
PROJECT:  
**Single family dwelling  
FRONT PORCH**  
ADDRESS:  
1140 GREEN ST.  
CLANDIA CA. 91305  
TEL:


GENERAL NOTES :

REVISIONS BY :

Project :  
Date :  
Scale : 1"=3/32"


SHEET :  
**A- 0a**



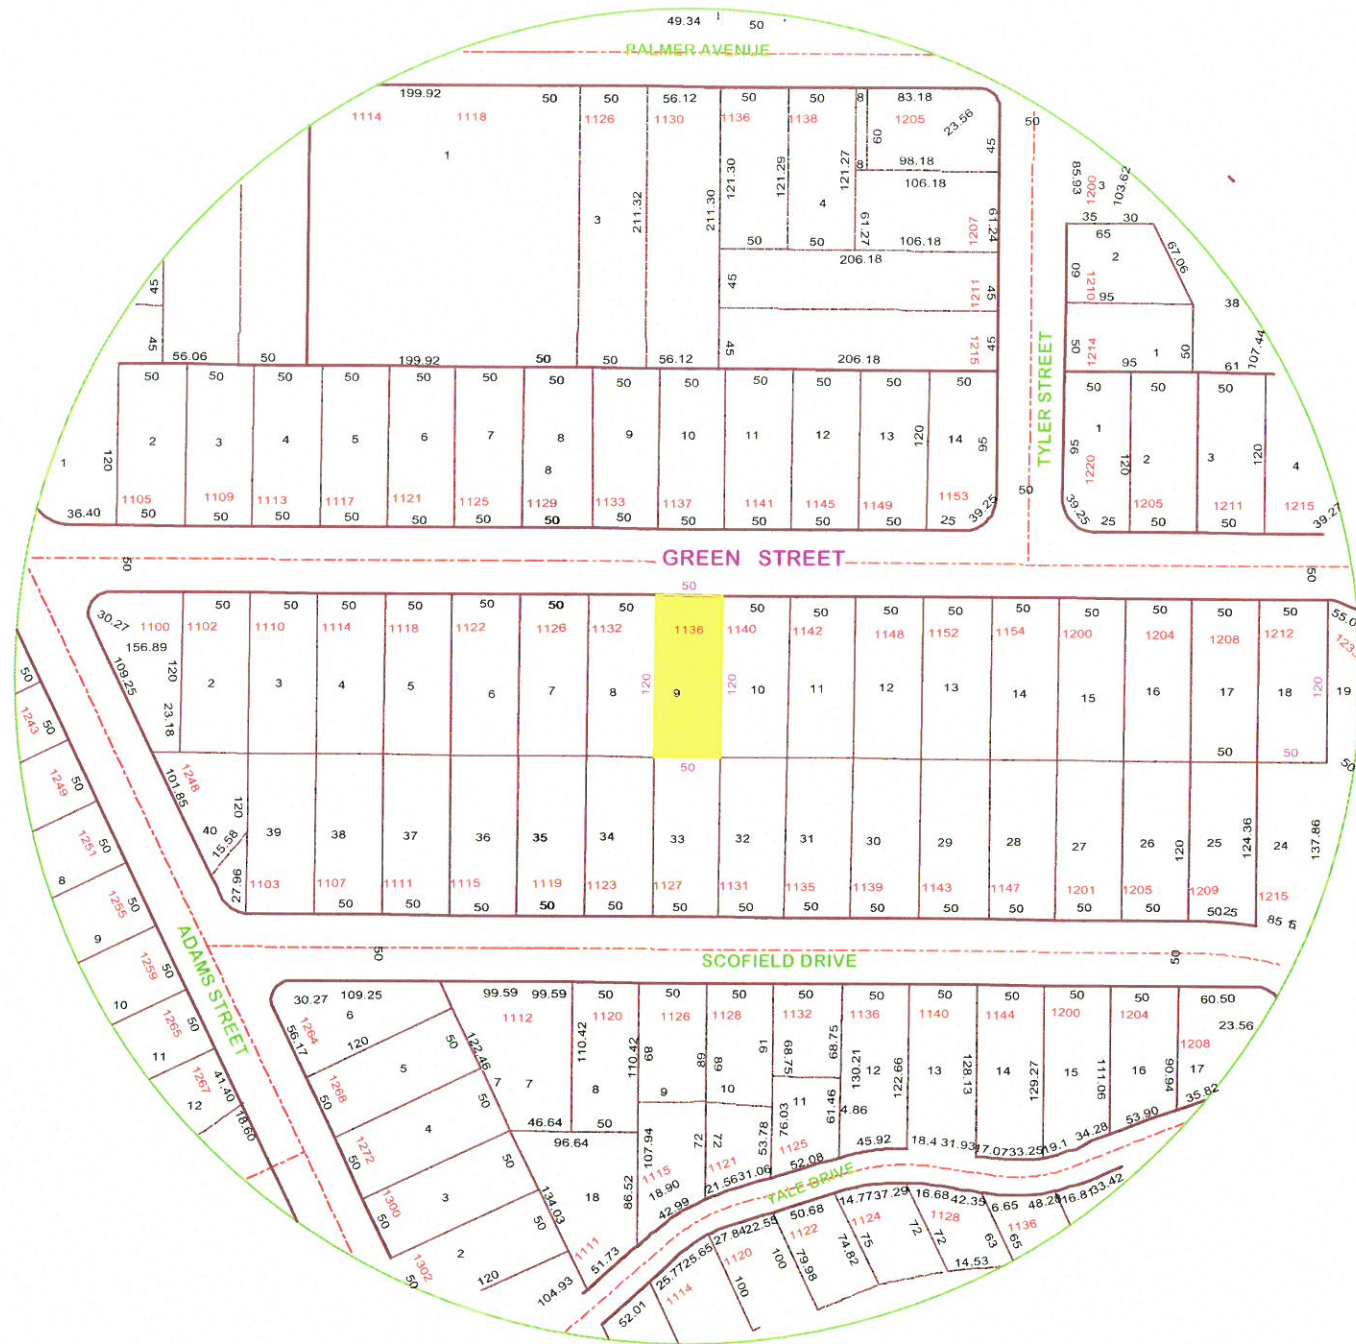

500' RADIUS MAP  
LOCATION MAP

SITE : 1136 GREEN Street , GLENDALE CA 91205  
OWNER : Samvel Ovakimian

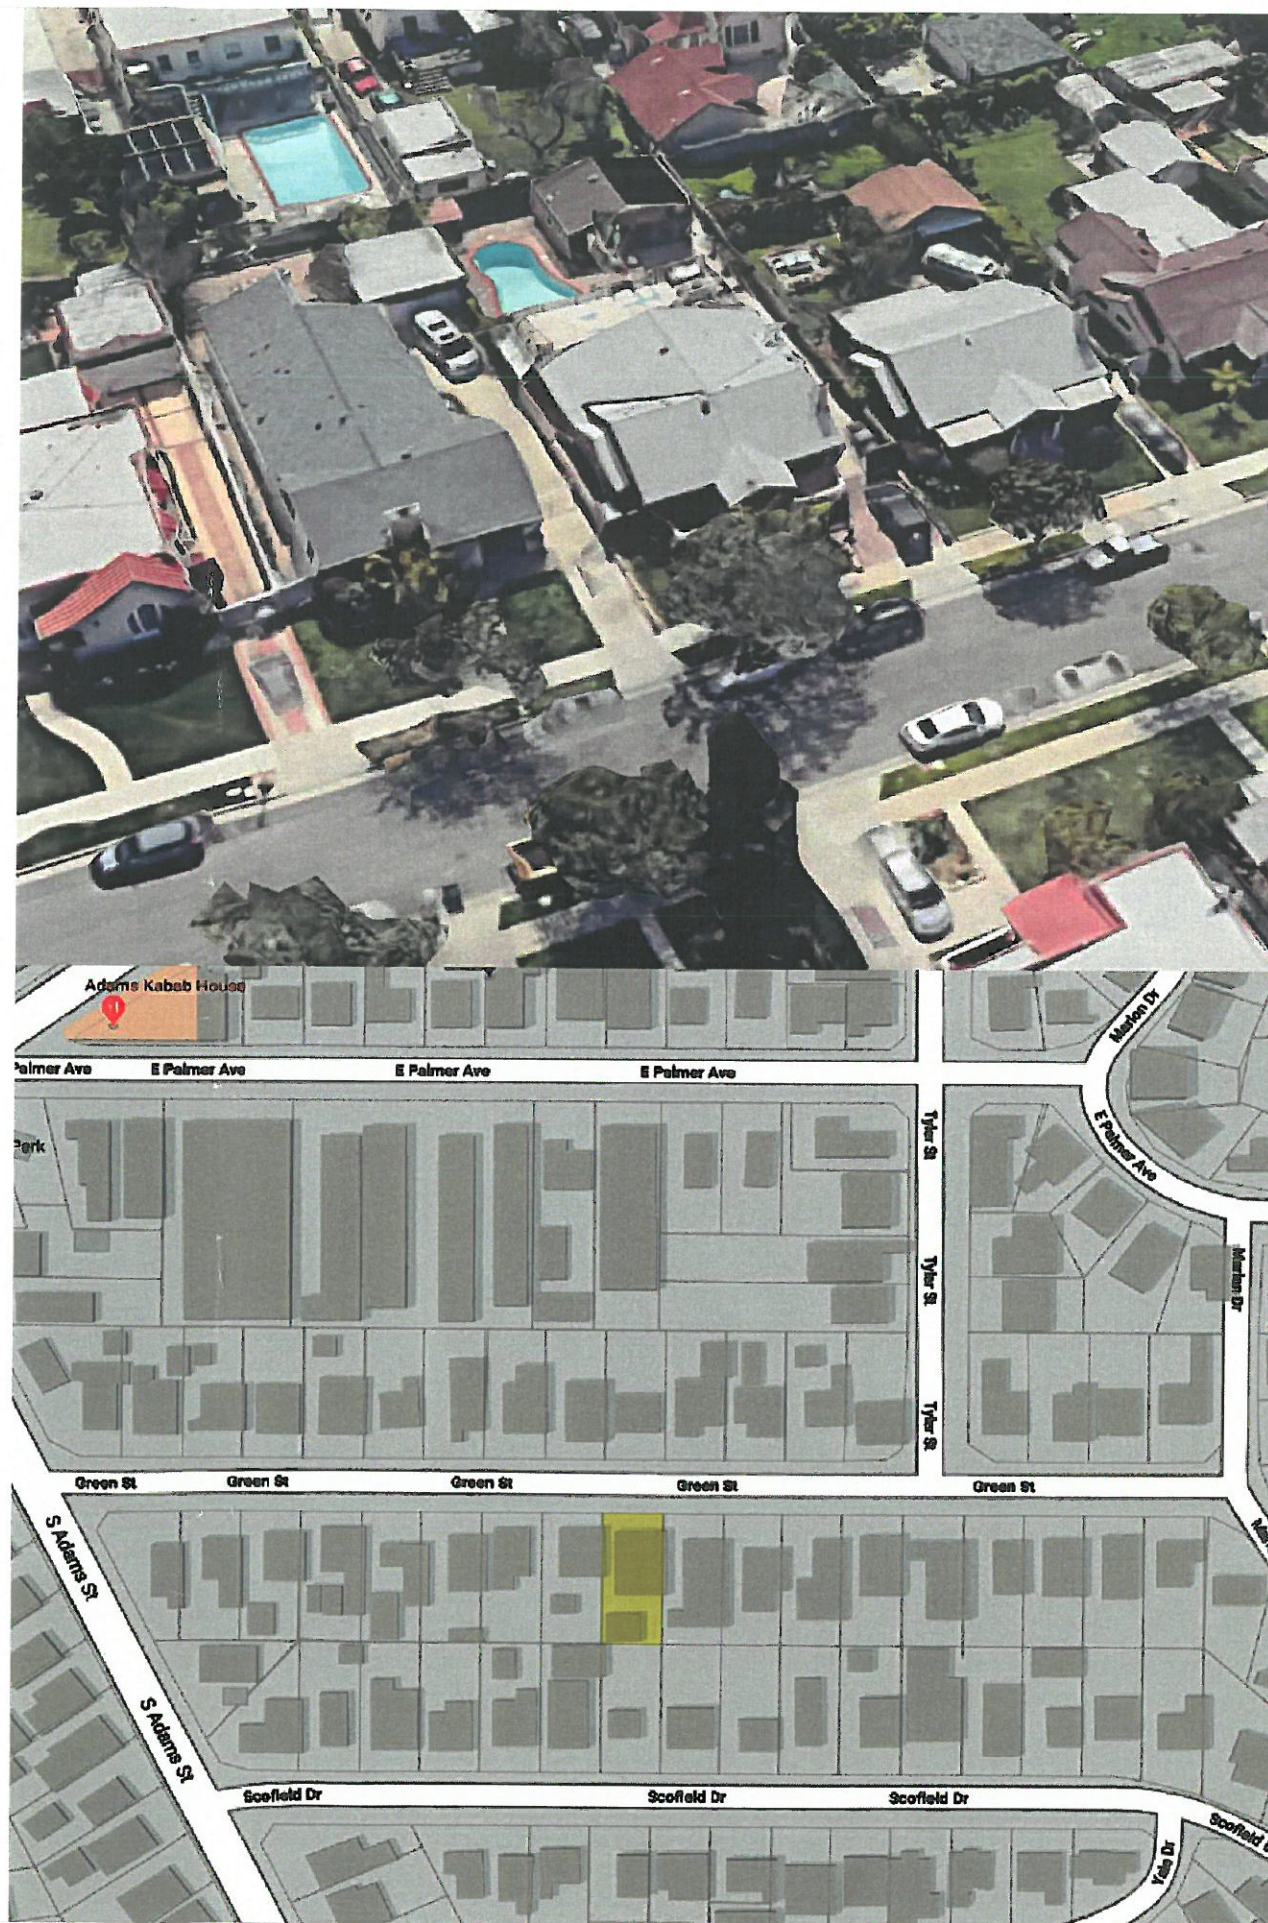

# ART 2000 CON

DESIGN BY:  
HARVEY KARATOVIAN  
ADDRESS:  
941 W. LINCOLN DR.  
GLENDALE CA 91204  
TEL:  
(818) 914-8888  
Email:  
vovakim@msk.com

OWNER:  
Samvel Ovakimian  
PROJECT:  
Single family dwelling  
FRONT PORCH  
ADDRESS:  
1136 GREEN ST.  
GLENDALE CA, 91205  
TEL:

GENERAL NOTES:

REVISIONS BY:

Project:  
Date:  
Scale:  
SHEET:  
A-0b



ART  
2000  
CON

DESIGN BY:  
YASMIN MABATYAN  
ADDRESS:  
641 W. LINDSEY BL.  
CLARKVILLE, IL 61734  
TEL:  
(312) 354-1234  
Email:  
yasmin@art2000.com

OWNER:  
Carol Graham  
PROJECT:  
Single family dwelling  
FRONT PORCH  
ADDRESS:  
1136 QUEEN ST.  
CLARKVILLE, IL 61734  
TEL:

GENERAL NOTES:

REVISIONS BY:


Project :  
Date :  
Scale : 1'-00"=3/16"  
SHEET :  
A-00




6'-8 1/2"		32'-5 1/2"			9'-3"	
					1'-7"	
3'-3 1/2"	3'-5"	1'-4 1/4"	10'-8 3/4"	13'-4 3/8"	6'-3 1/8"	0'-9" 10'-10"
3'-3 1/2"	43'-5 1/2"			3'-3"		
50'-0"						

Front Elevation North



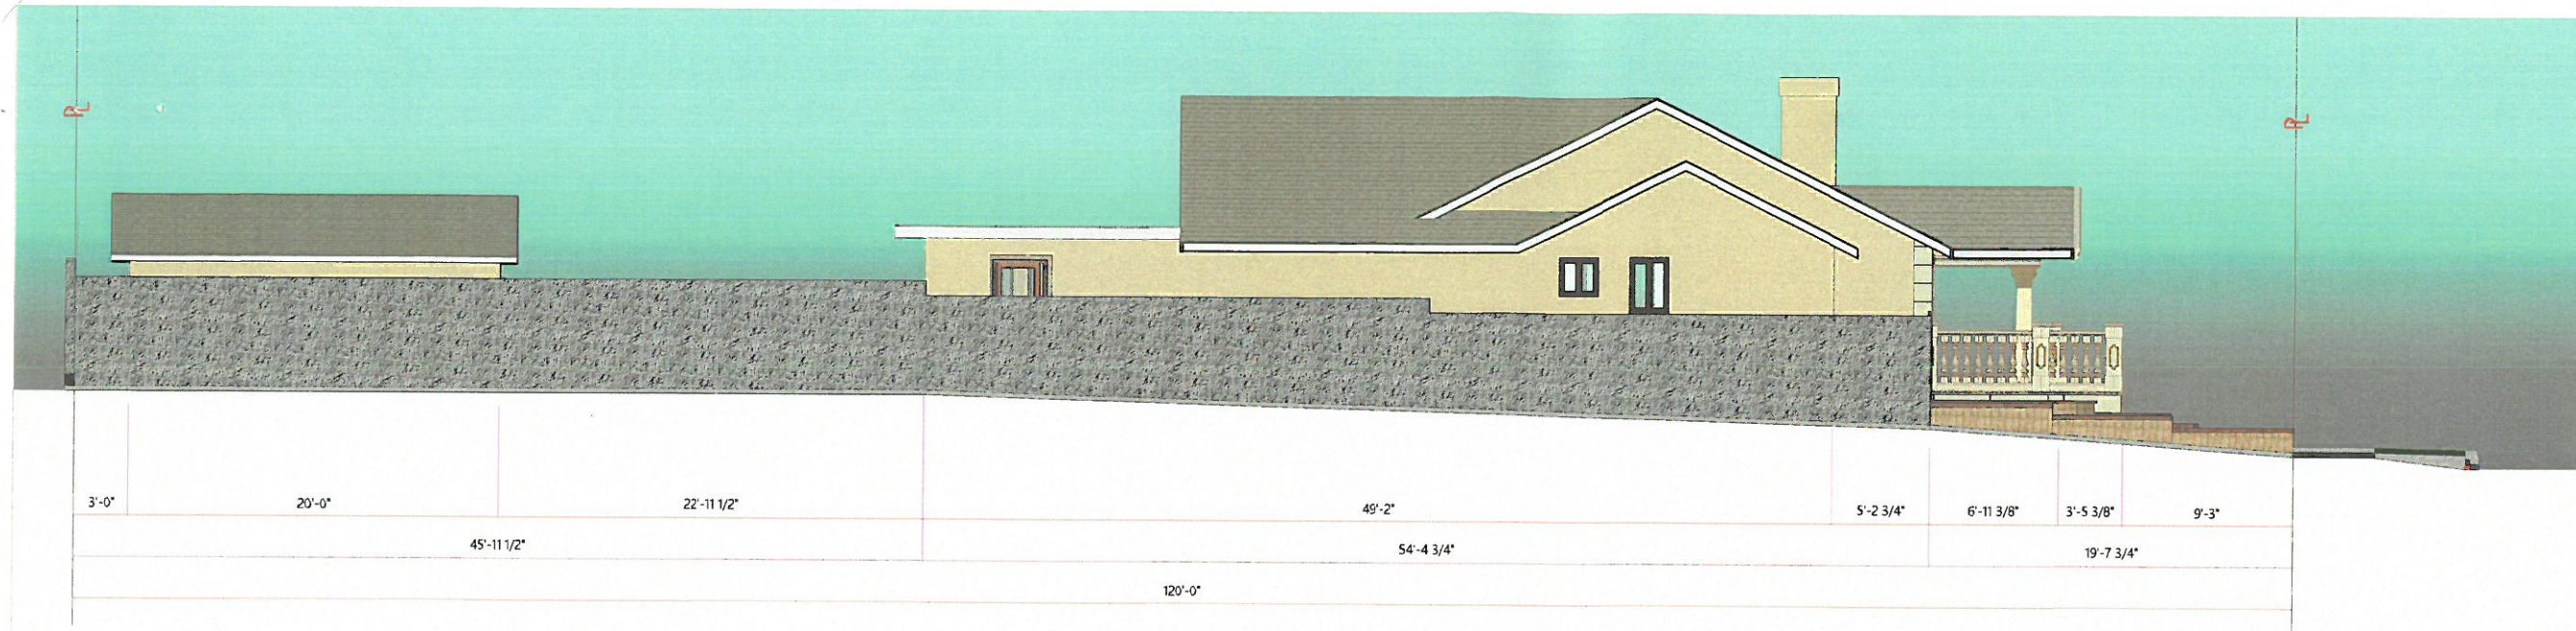

Left Elevation East

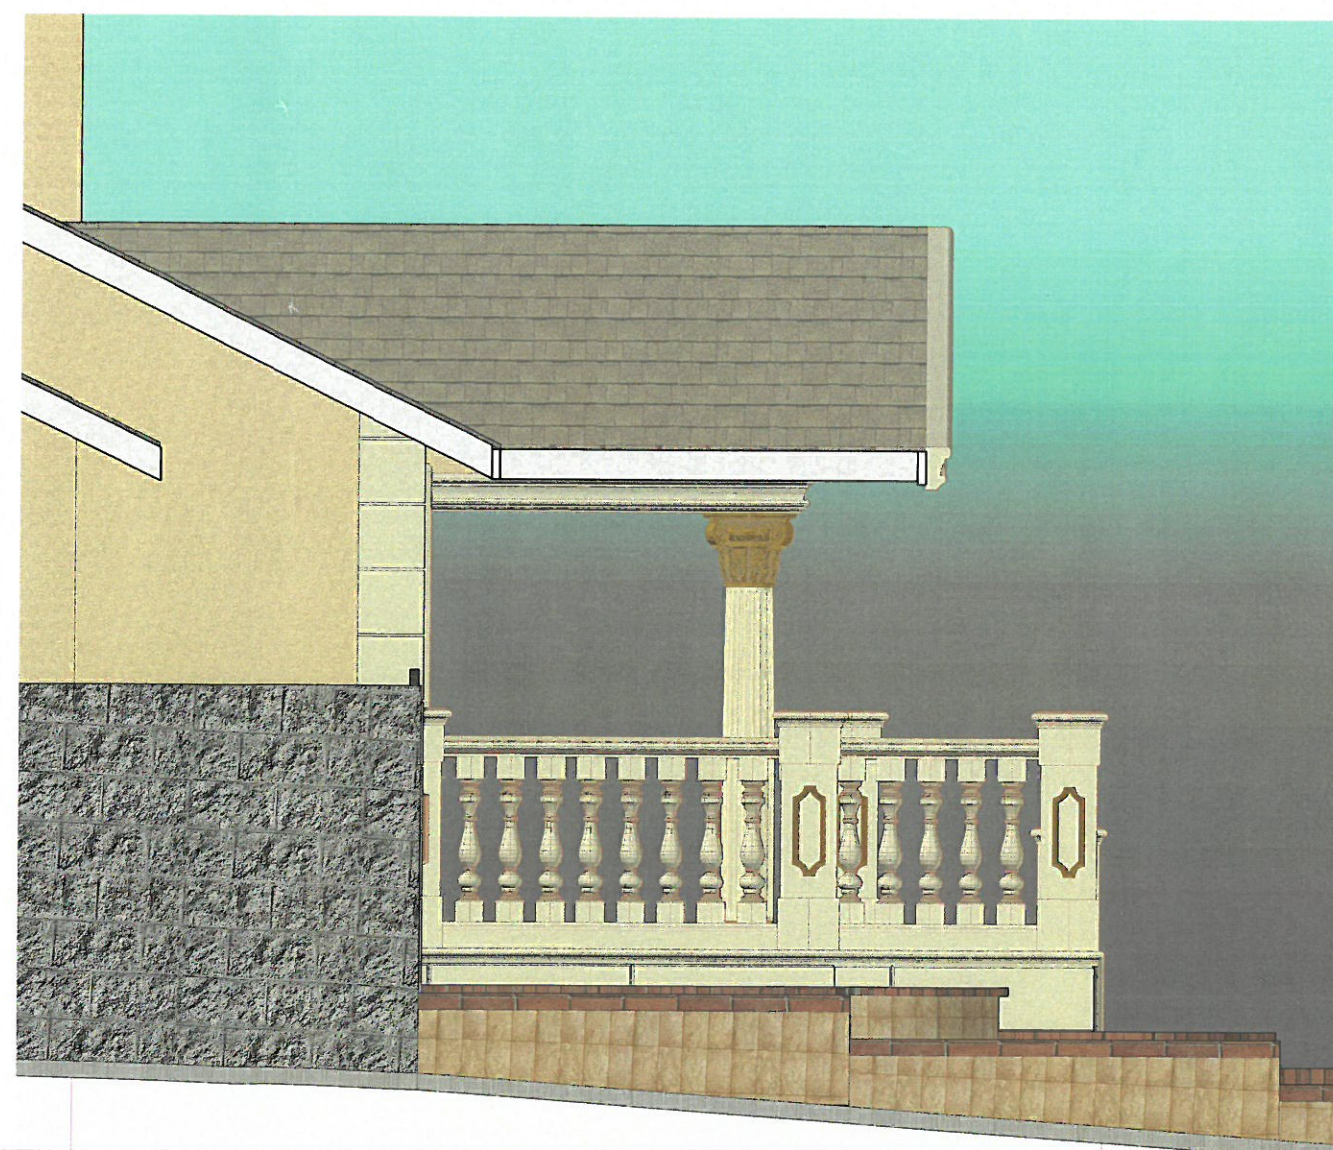

**ART  
2000  
CON**

DESIGN BY:  
**YANNICK MADATOWIAN**  
ADDRESS:  
6412 LINDENWOOD DR.  
GLANDALE CA. 91033  
TEL:  
[310] 344-1838  
Email:  
yannickm@comcast.net

OWNER:  
Santitas Construction  
PROJECT:  
Single family dwelling  
FRONT PORCH  
ADDRESS:  
1155 GREEN ST.  
GLANDALE CA. 91033  
TEL:


GENERAL NOTES:

REVISIONS BY:


Project:  
Date:  
Scale: 1'-00"=3'-00"

SHEET:  
**A-01**



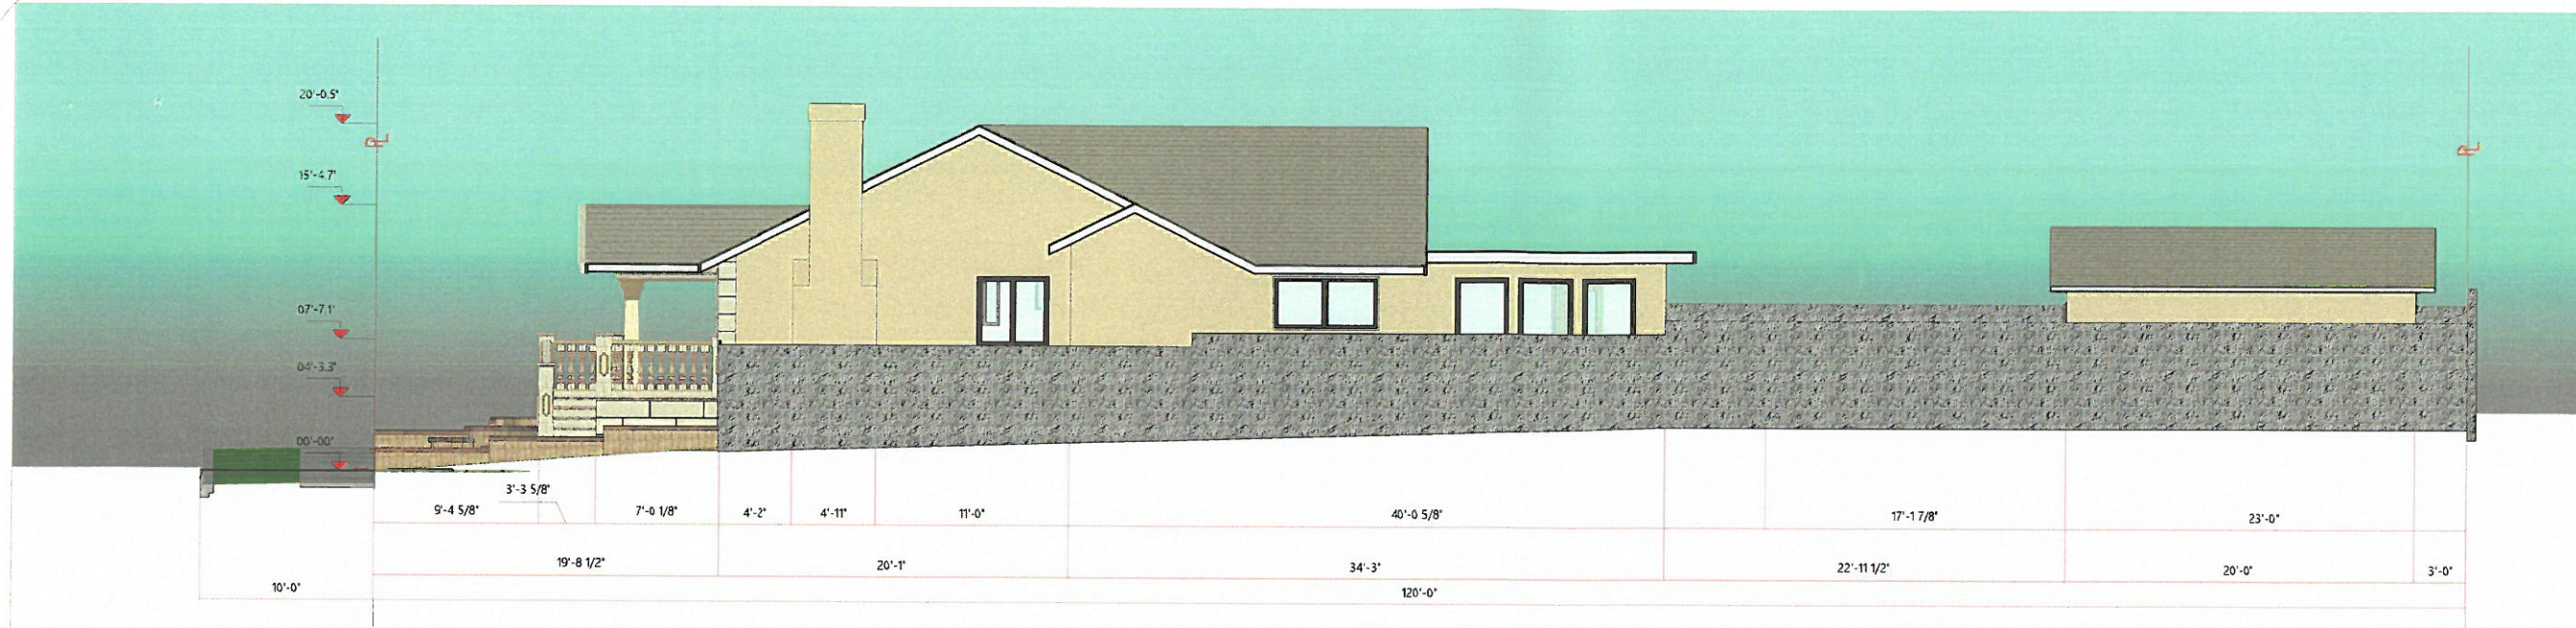

Right Elevation West

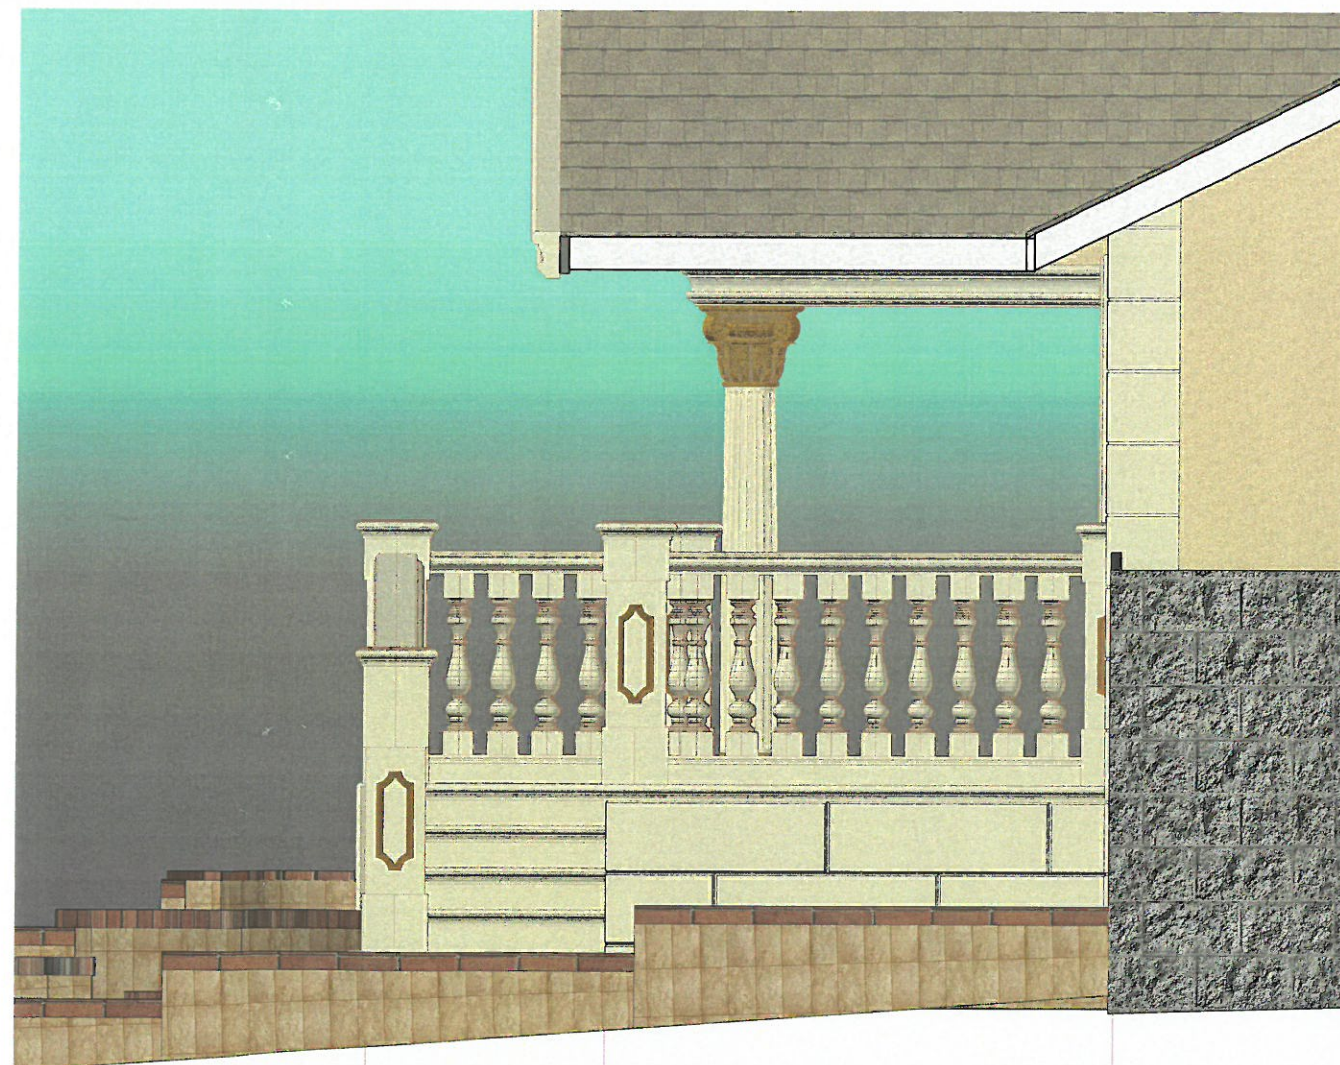

**ART  
2000  
CON**

DESIGN BY:  
YASMIN M. HADADIAN

ADDRESS:  
811 W. LEXINGTON BL.  
CLARK CO. MISS

TEL:  
(504) 884-1000

Email:  
yasmink@ymail.com

OWNER:  
George G. G. G.

PROJECT:  
Single family dwelling  
FRONT PORCH

ADDRESS:  
1100 N. N. N.  
CLARK CO. MISS

TEL:

GENERAL NOTES:

REVISIONS BY:

Project: SHEET:  
Date: A-02  
Scale: 1"=0'-3 3/4"





# ART 2000 CON

DESIGN BY:  
YANNIK MAGATOWIAN  
ADDRESS:  
841 W. LEBERTON BL.  
GLINDALE CA. 91706  
TEL:  
626 346 - 8200  
Email:  
yannikm@jaredll.com

OWNER:  
KAREN SWIFTMAN  
PROJECT:  
Single family dwelling  
FRONT PORCH  
ADDRESS:  
1143 WALDEN ST.  
GLINDALE CA. 91706  
TEL:

GENERAL NOTES:

REVISIONS BY:

Project:  
Date:  
Scale: 1"=0'-1 1/4"

SHEET:  
**A-04b**





# ART 2000 CON

DESIGN BY:  
YANIK HARATYAN  
ADDRESS:  
341 E. LEXINGTON BL.  
GLANDALE CA. 91041  
TEL:  
(818) 374-1887  
Email:  
yanik@pyramid.com

OWNER:  
SANTAL PAKHCHIAN  
PROJECT:  
Single family dwelling  
FRONT PORCH  
ADDRESS:  
1145 WEST ST.  
GLANDALE CA. 91041  
TEL:

GENERAL NOTES:

REVISIONS BY:

Project:  
Date:  
Scale: 1'-00"=1/4"

SHEET:  
**A-04b**





# ART 2000 CON

DESIGN BY:  
JAMAL MADATYAN

ADDRESS:  
6417 LINDSEY DR.  
GLANDALE CA. 91040

TEL:  
(818) 346-8888

Email:  
jamal@art2000.com

OWNER:  
Samuel Ibrahim

PROJECT:  
Single family dwelling  
FRONT PORCH

ADDRESS:  
1400 GREEN ST.  
GLANDALE CA. 91040

TEL:

GENERAL NOTES:

REVISIONS BY:

Project:  
Date:  
Scale: 1"=0'-1 1/4"

SHEET:  
**A-04c**