


EDGEWICK ROAD IMPROVEMENT PROJECT

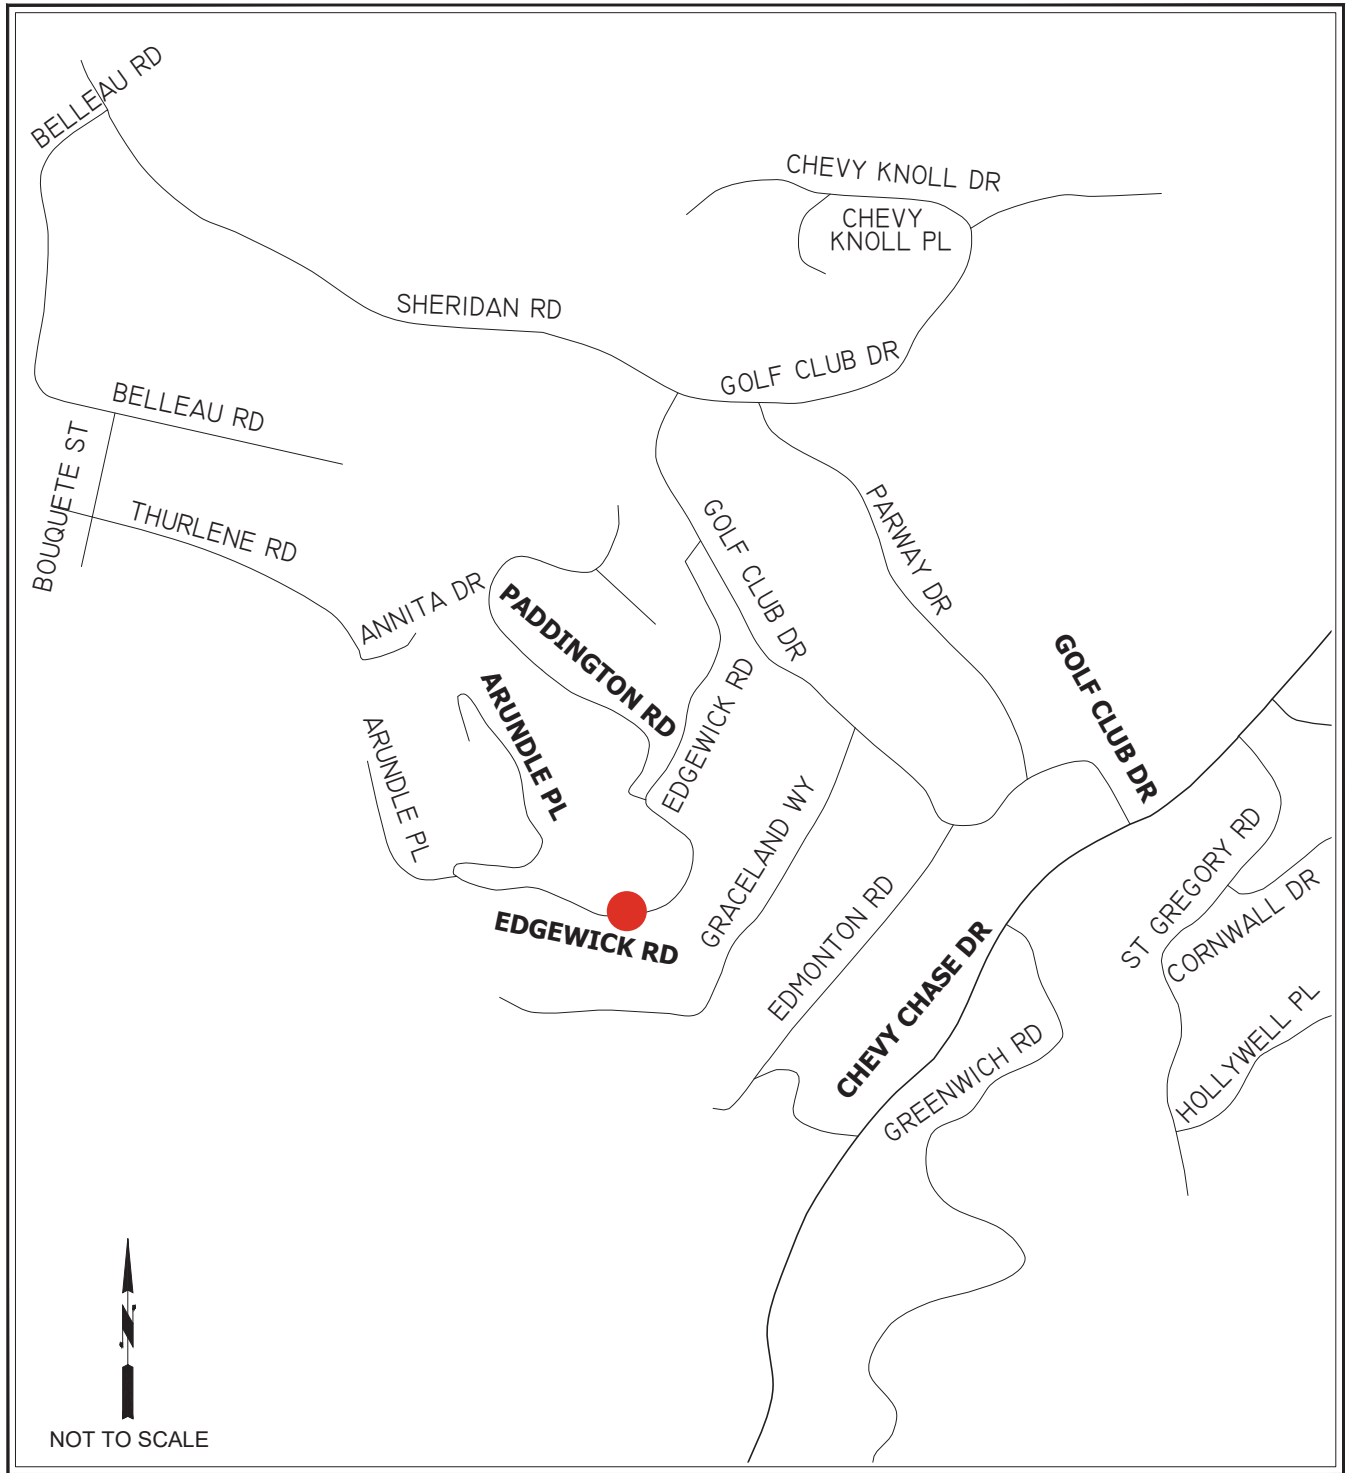

LEGEND



STREET IMPROVEMENTS
& SLOPE REPAIR



PUBLIC WORKS DEPARTMENT
ENGINEERING DIVISION

EXHIBIT 1: PROJECT LOCATION MAP