

PERMEABLE ALLEY PROJECT, CCL-5144(077) PROJECT LOCATION MAP

PERMEABLE ALLEY PROJECT, CCL-5144(077)
PROJECT LOCATION MAP

LEGEND

- ALLEY NUMBER
- ALLEY IMPROVEMENT
- BIO-RETENTION INSTALLATION
- DRYWELL INSTALLATION
- CITY BOUNDARY
- SCHOOL
- FIRE STATION

NOT TO SCALE

EXHIBIT 1

CITY OF GLENDALE
PUBLIC WORKS DEPARTMENT
ENGINEERING DIVISION

Page-1 OF 2

PERMEABLE ALLEY PROJECT, CCL-5144(077)

PROJECT LOCATION MAP

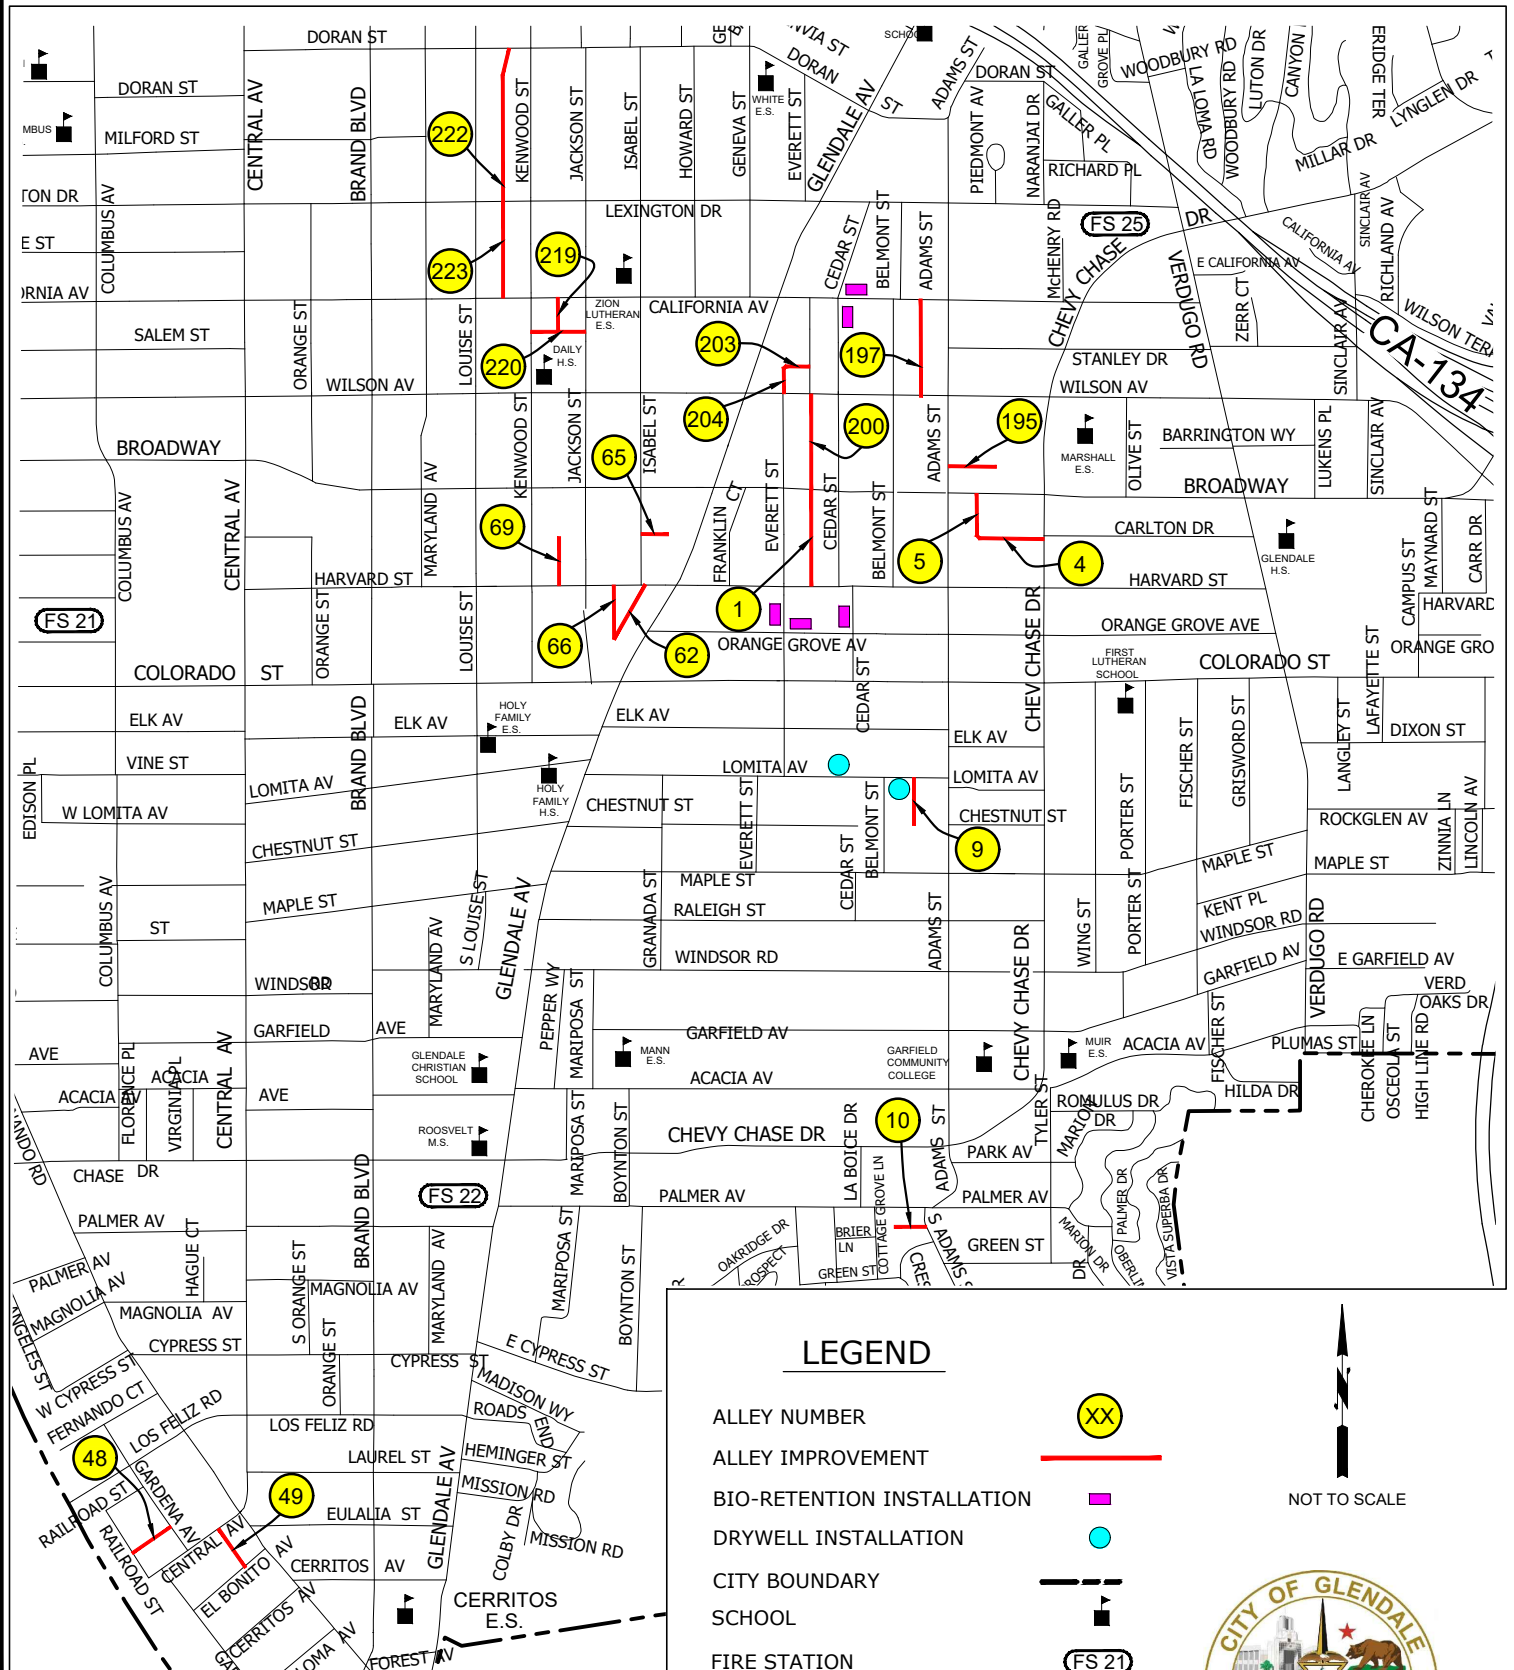


EXHIBIT 1

PUBLIC WORKS DEPARTMENT
ENGINEERING DIVISION