


LOCATION MAP

SCALE: 1:200



PROJECT ADDRESS: 2943 HONOLULU AVE.
GLENDALE CA 91203-1304

OWNER: BASMADJYAN, TIGRAN
AND MELISSA

1026 BRAMFORD DR
GLENDALE CA 91207

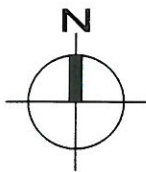

DOMUS
DESIGN

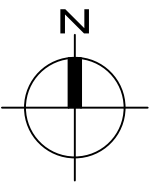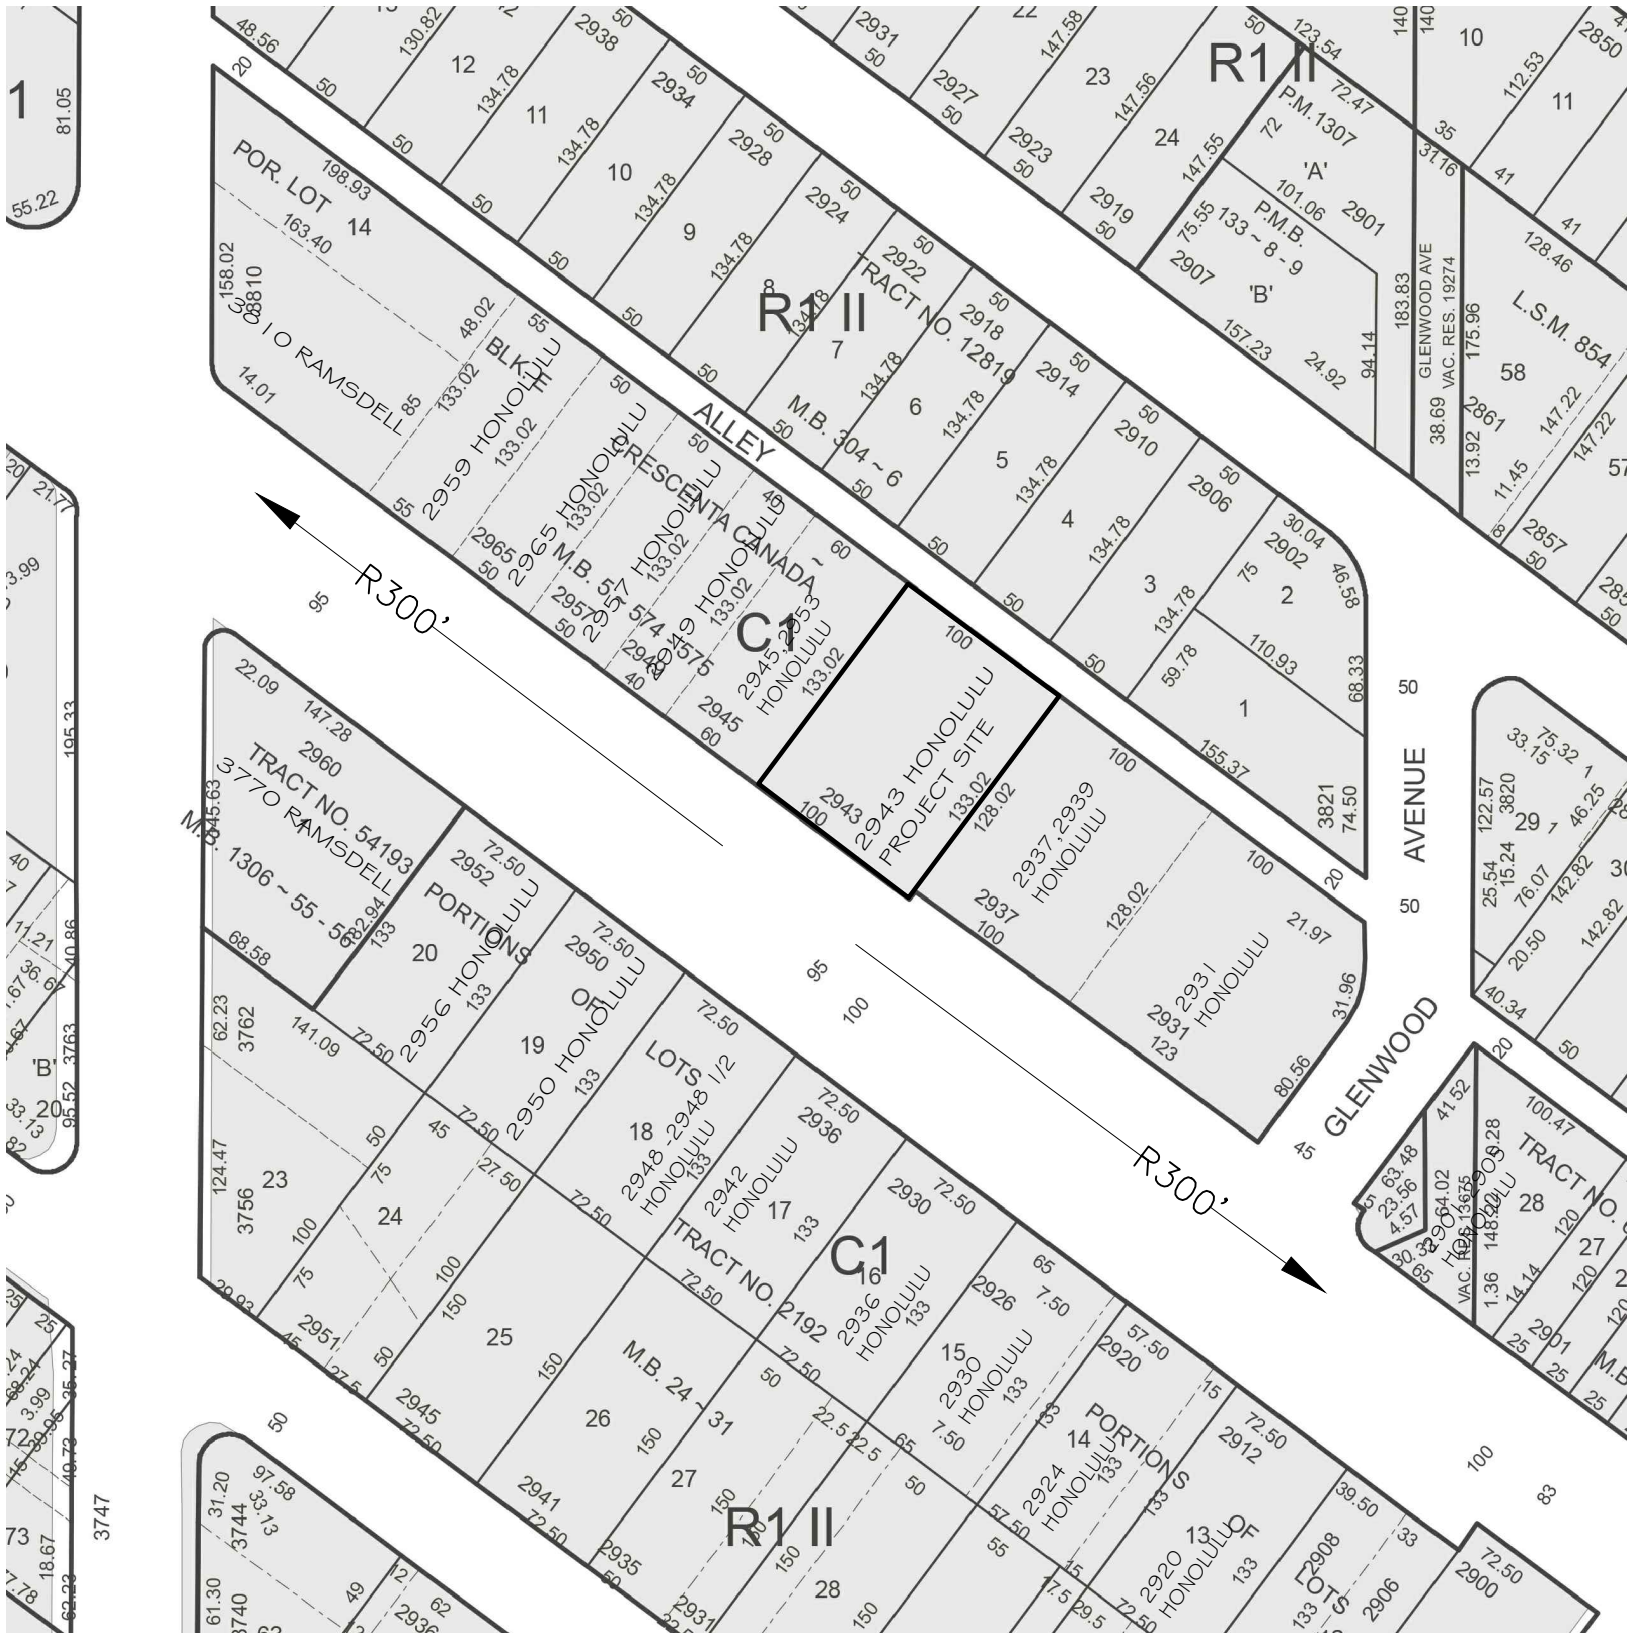


PHOTOGRAPHIC SURVEY

SCALE: 1:100

PROJECT ADDRESS: 2943 HONOLULU AVE.
GLENDALE CA 91203-1304

OWNER: BASMADJYAN, TIGRAN
AND MELISSA

1026 BRAMFORD DR
GLENDALE CA 91207

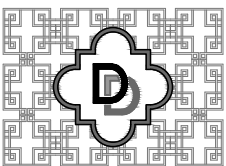

DOMUS
DESIGN

109 E. HARVARD ST., # 306, GLENDALE, CA. 91205
TEL: (818) 500-3966 FAX: (818) 548-8108



NORTH EAST VIEW



NORTH WEST VIEW



SOUTH WEST VIEW



SOUTH EAST VIEW



GENERAL VIEW FROM
HONOLULU



📍 2901 HONOLULU



📍 2920 HONOLULU



📍 2924 HONOLULU



📍 2930 HONOLULU



📍 2931 HONOLULU



📍 2936 HONOLULU



📍 2937-2939 HONOLULU



Hair We Go Again

JACKS  OPTICAL

MARKARIAN
REALTY GROUP

2942

Hair We Go Again
818 • 957 • 3026
Have a great day.

OPEN

JACKS
OPTICAL
249 - 10

OPEN

OPEN

FREE HOME EVALUATION
FIND OUT WHAT YOUR
HOME IS WORTH
ON-LINE OR OVER THE PHONE
VISIT
www.GlendaleHomePricing.com
OR CALL ME NOW AT
818-242-8666

 2942-46 HONOLULU



📍 2943 HONOLULU



📍 2945-2947 HONOLULU



ANDING CHIROPRACTIC

HOME EVALUATION
OUT WHAT YOUR
HOME IS WORTH
NE OR OVER THE PHONE
VISIT
HaleHomePricing
CALL ME NOW AT
808-242-8666

2948 1/2

2950

ANDING
CHIROPRACTIC
CENTER
818-249-6192
WALK-IN'S WELCOME

📍 2948-2948.5 - 2950 HONOLULU



2953

2951

2949

2947-C
IN THE REAR

SMALL OFFICE
FOR LEASE
(818) 832-5057

📍 2949-2953 HONOLULU



📍 2950 HONOLULU



📍 2956 HONOLULU



📍 2957 HONOLULU



📍 2958-2960 HONOLULU



📍 2960 HONOLULU



📍 2965 & 2947 HONOLULU



📍 3810 RAMSDELL