



EXHIBIT 1: PROJECT LOCATION MAP

LA CRESCENTA AVENUE REHABILITATION PROJECT

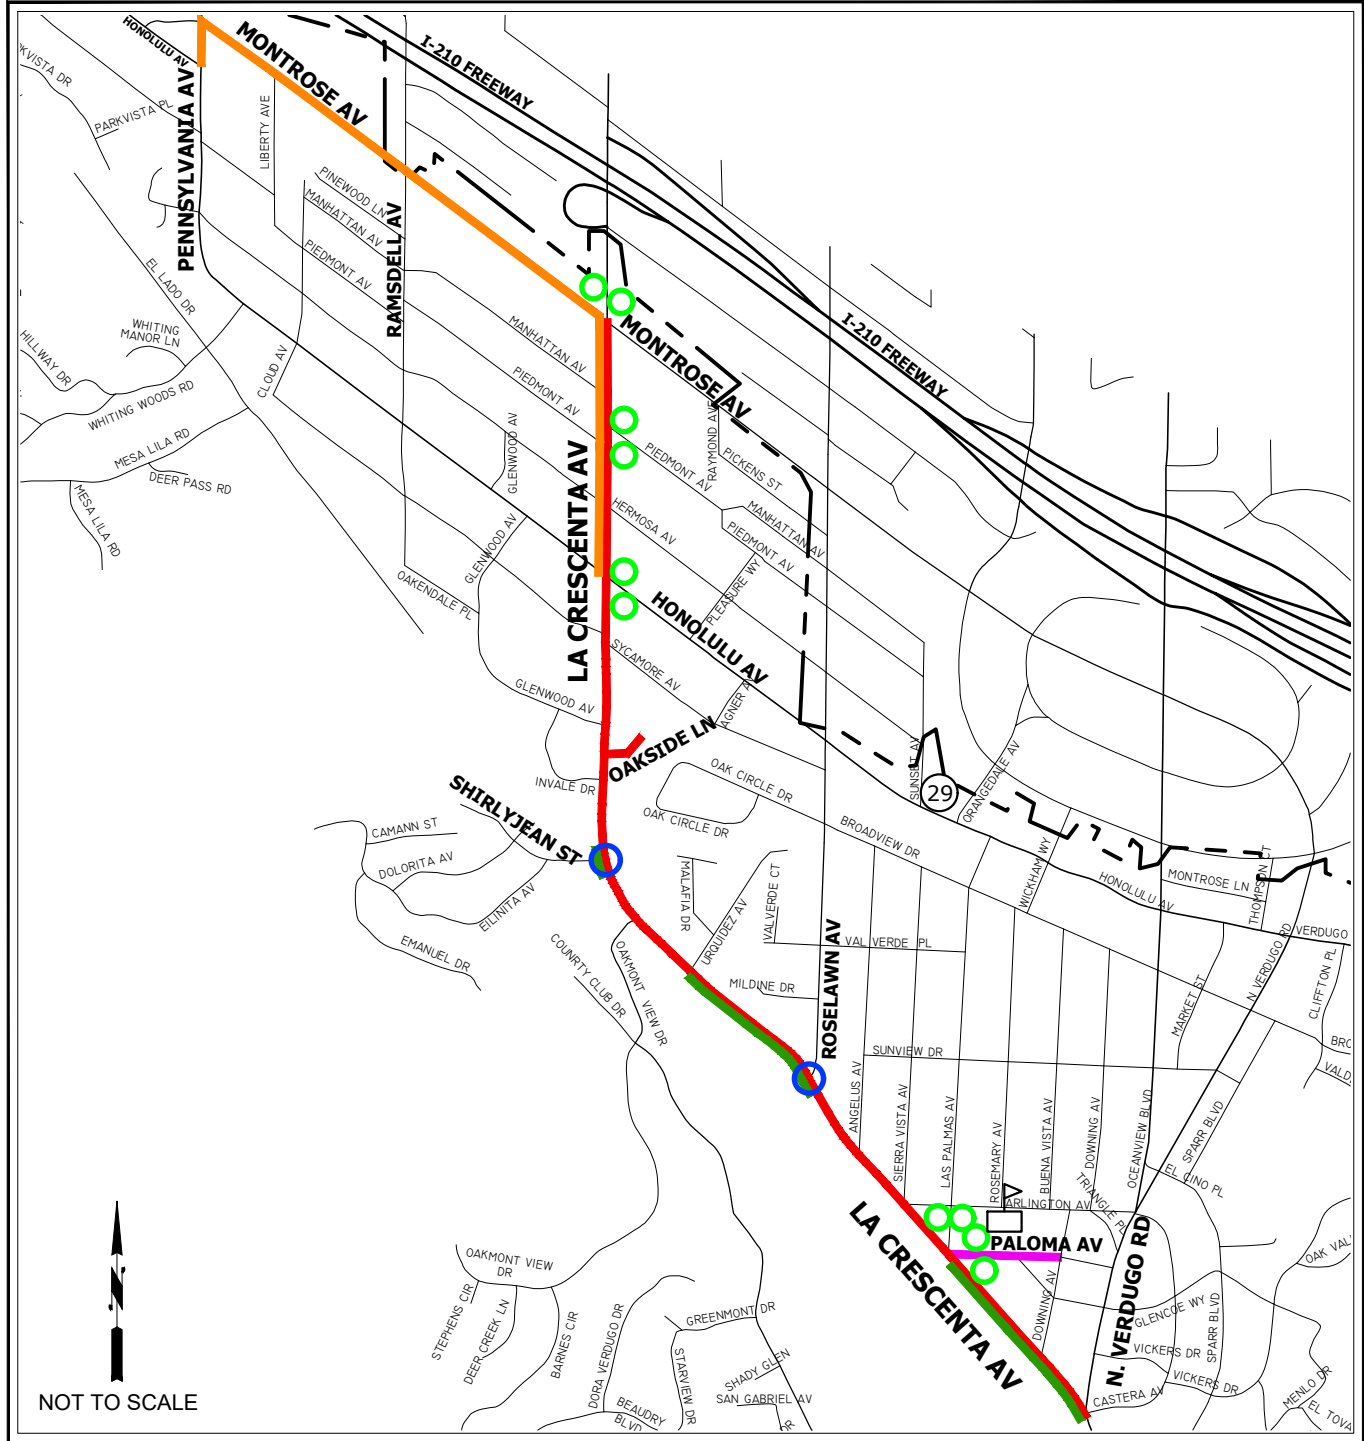

- STREET IMPROVEMENTS & BICYCLE FACILITIES
- REFLECTIVE PAVEMENT INSTALLATION
- FIBER OPTIC INSTALLATION
- WASTEWATER CAPACITY IMPROVEMENTS
- BIO-RETENTION INSTALLATION
- TRAFFIC SIGNAL MODIFICATION

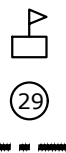

JOHN C. FREMONT
ELEMENTARY SCHOOL
FIRE STATION 29
CITY LIMITS



PUBLIC WORKS DEPARTMENT
ENGINEERING DIVISION