


Vicinity Survey List 300'							
Key	Address	Lot Size (sq. ft.)	Residence (sq. ft.)	F/A %	Stories	Tract Setback (feet)	Roof Material
Subject Prop. Existing	1650 Vista Drive	11,502	2,226	19.35%	1	22'- 6"	Asphalt Shingles
Subject Prop. Proposed	1650 Vista Drive	11,502	2,988	25.97%	2	20'- 6"	Single-Ply Roof-membrane
1	1640 Vista Drive	8,700	2,967	33.93%	2	30'- 0"	Asphalt Shingles
2	1636 Vista Drive	14,310	2,952	20.62%	2	30'- 0"	Asphalt Shingles
3	1626 Vista Drive	14,310	3,383	23.64%	1	30'- 0"	Asphalt Shingles
4	1620 Vista Drive	9,540	2,464	25.82%	2	30'- 0"	Asphalt Shingles
5	1621 Vista Drive	9,600	6,502	67.72%	2	22'- 0"	Built-up Roofing
6	1625 Vista Drive	9,600	2,808	29.25%	1	34'- 0"	Asphalt Shingles
7	1631 Vista Drive	9,600	1,586	16.52%	2	33'- 0"	Asphalt Shingles
8	1637 Vista Drive	9,600	2,093	21.80%	1	35'- 0"	Asphalt Shingles
9	1641 Vista Drive	9,600	1,860	19.37%	1	33'- 0"	Asphalt Shingles
10	1647 Vista Drive	10,080	1,783	17.68%	2	25'- 0"	Asphalt Shingles
11	1729 Vista Drive	13,530	2,038	15.06%	3	22'- 0"	Clay Tile
12	1663 Vista Drive	19,840	5,499	27.71%	2	22'- 0"	Concrete Shingles
Neighborhood Average		11,524	2,936	25.47%	2	28'- 9"	Asphalt Shingles

LOCATION MAP

SITE: 1650 VISTA DRIVE

SCALE: 1"=100'

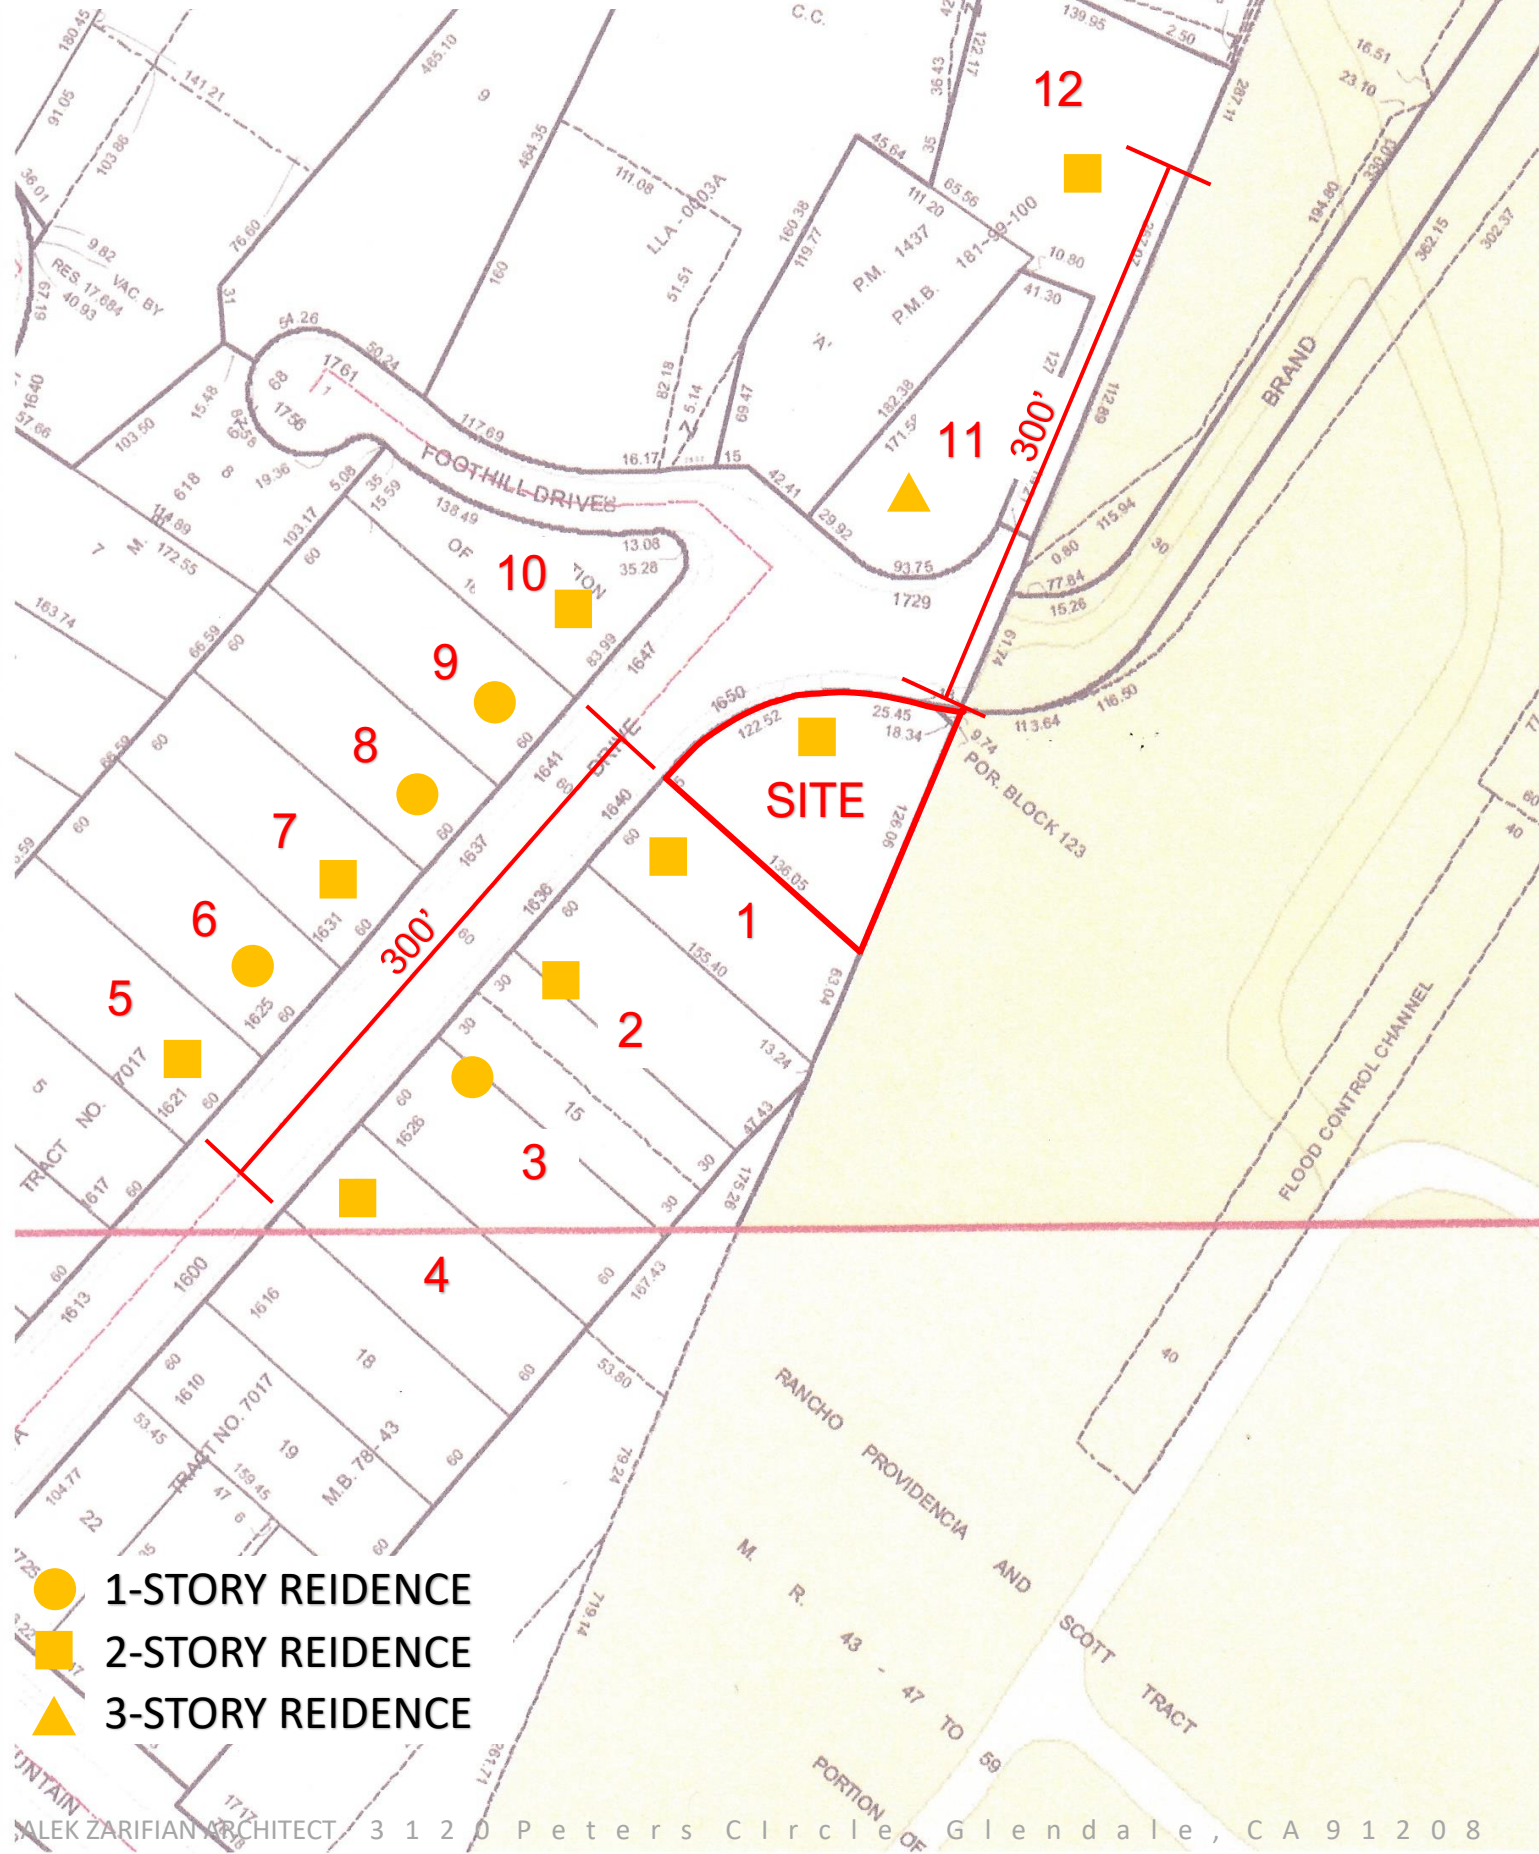



① 1640 Vista Drive



② 1636 Vista Drive



③ 1626 Vista Drive



④ 1620 Vista Drive



⑤ 1621 Vista Drive



⑥ 1625 Vista Drive



⑦ 1631 Vista Drive



⑧ 1637 Vista Drive



⑨ 1641 Vista Drive



⑩ 1647 Vista Drive



⑪ 1729 Foothill Drive



⑫ 1663 Vista Drive