
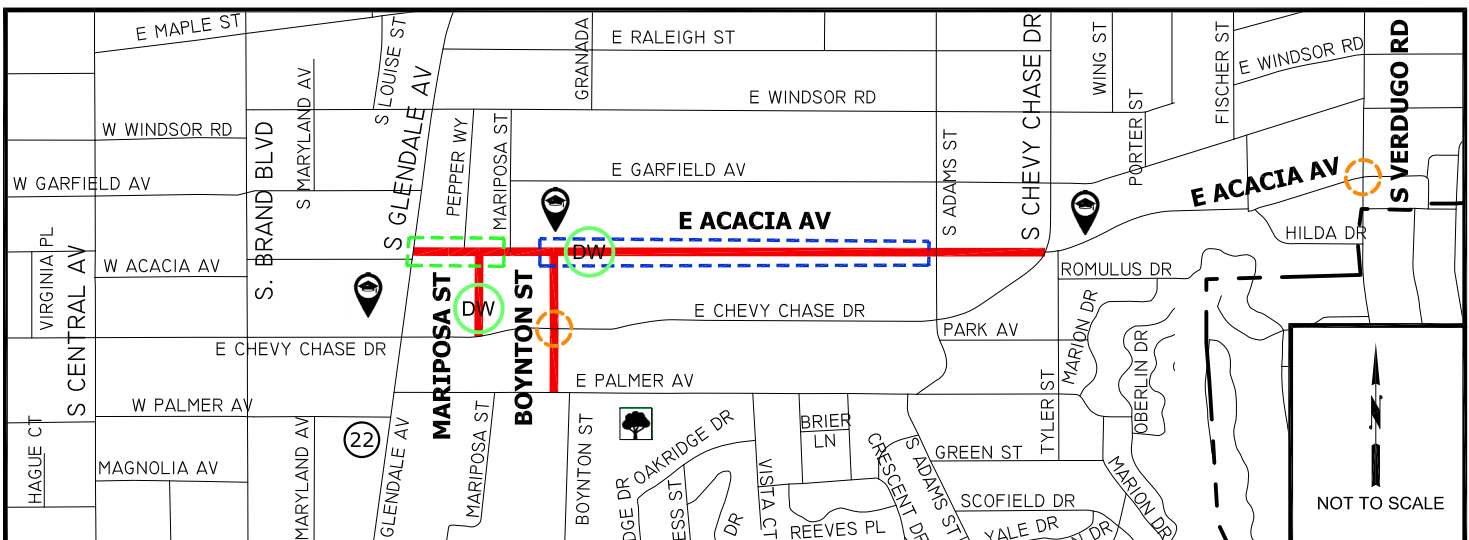


EXHIBIT 1: PROJECT LOCATION MAP

COMMUNITY BEAUTIFICATION PROJECT

SPECIFICATION NO. 3849

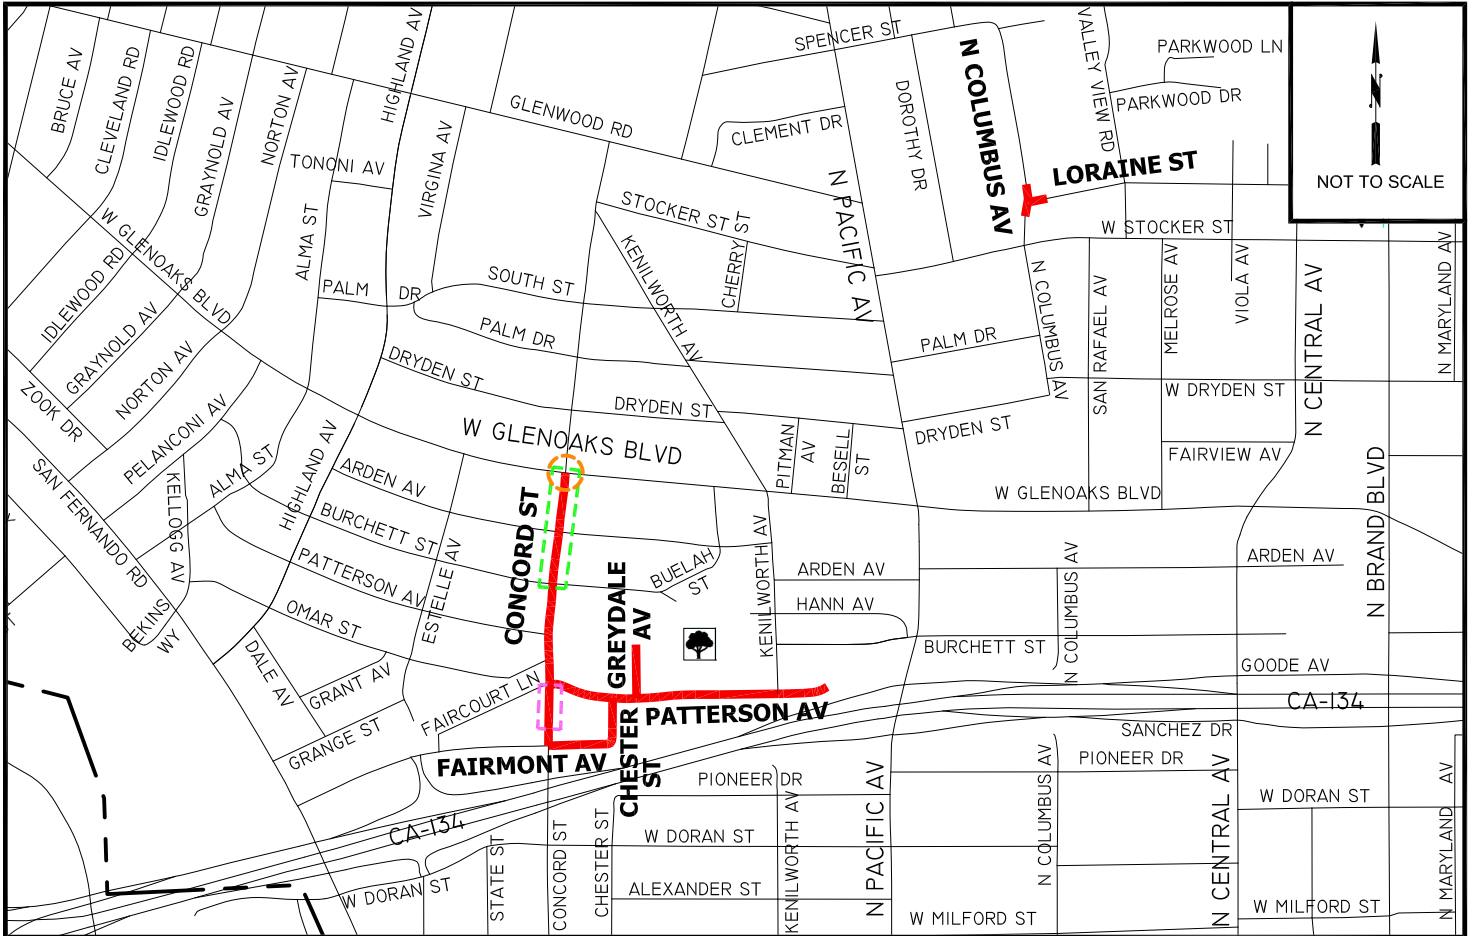

LEGEND

- | | | |
|--|---|--------------|
| — STREET IMPROVEMENTS | ○ TRAFFIC SIGNAL MODIFICATION | SCHOOL |
| - - - STORM DRAIN REPLACEMENT | ○ DW DRYWELL INSTALLATION | FIRE STATION |
| - - - STORM DRAIN INSTALLATION | | PARK |
| - - - SEWER CAPACITY IMPROVEMENTS | | CITY LIMITS |