

DISTRICT 11 - SANITARY SEWER MAINS

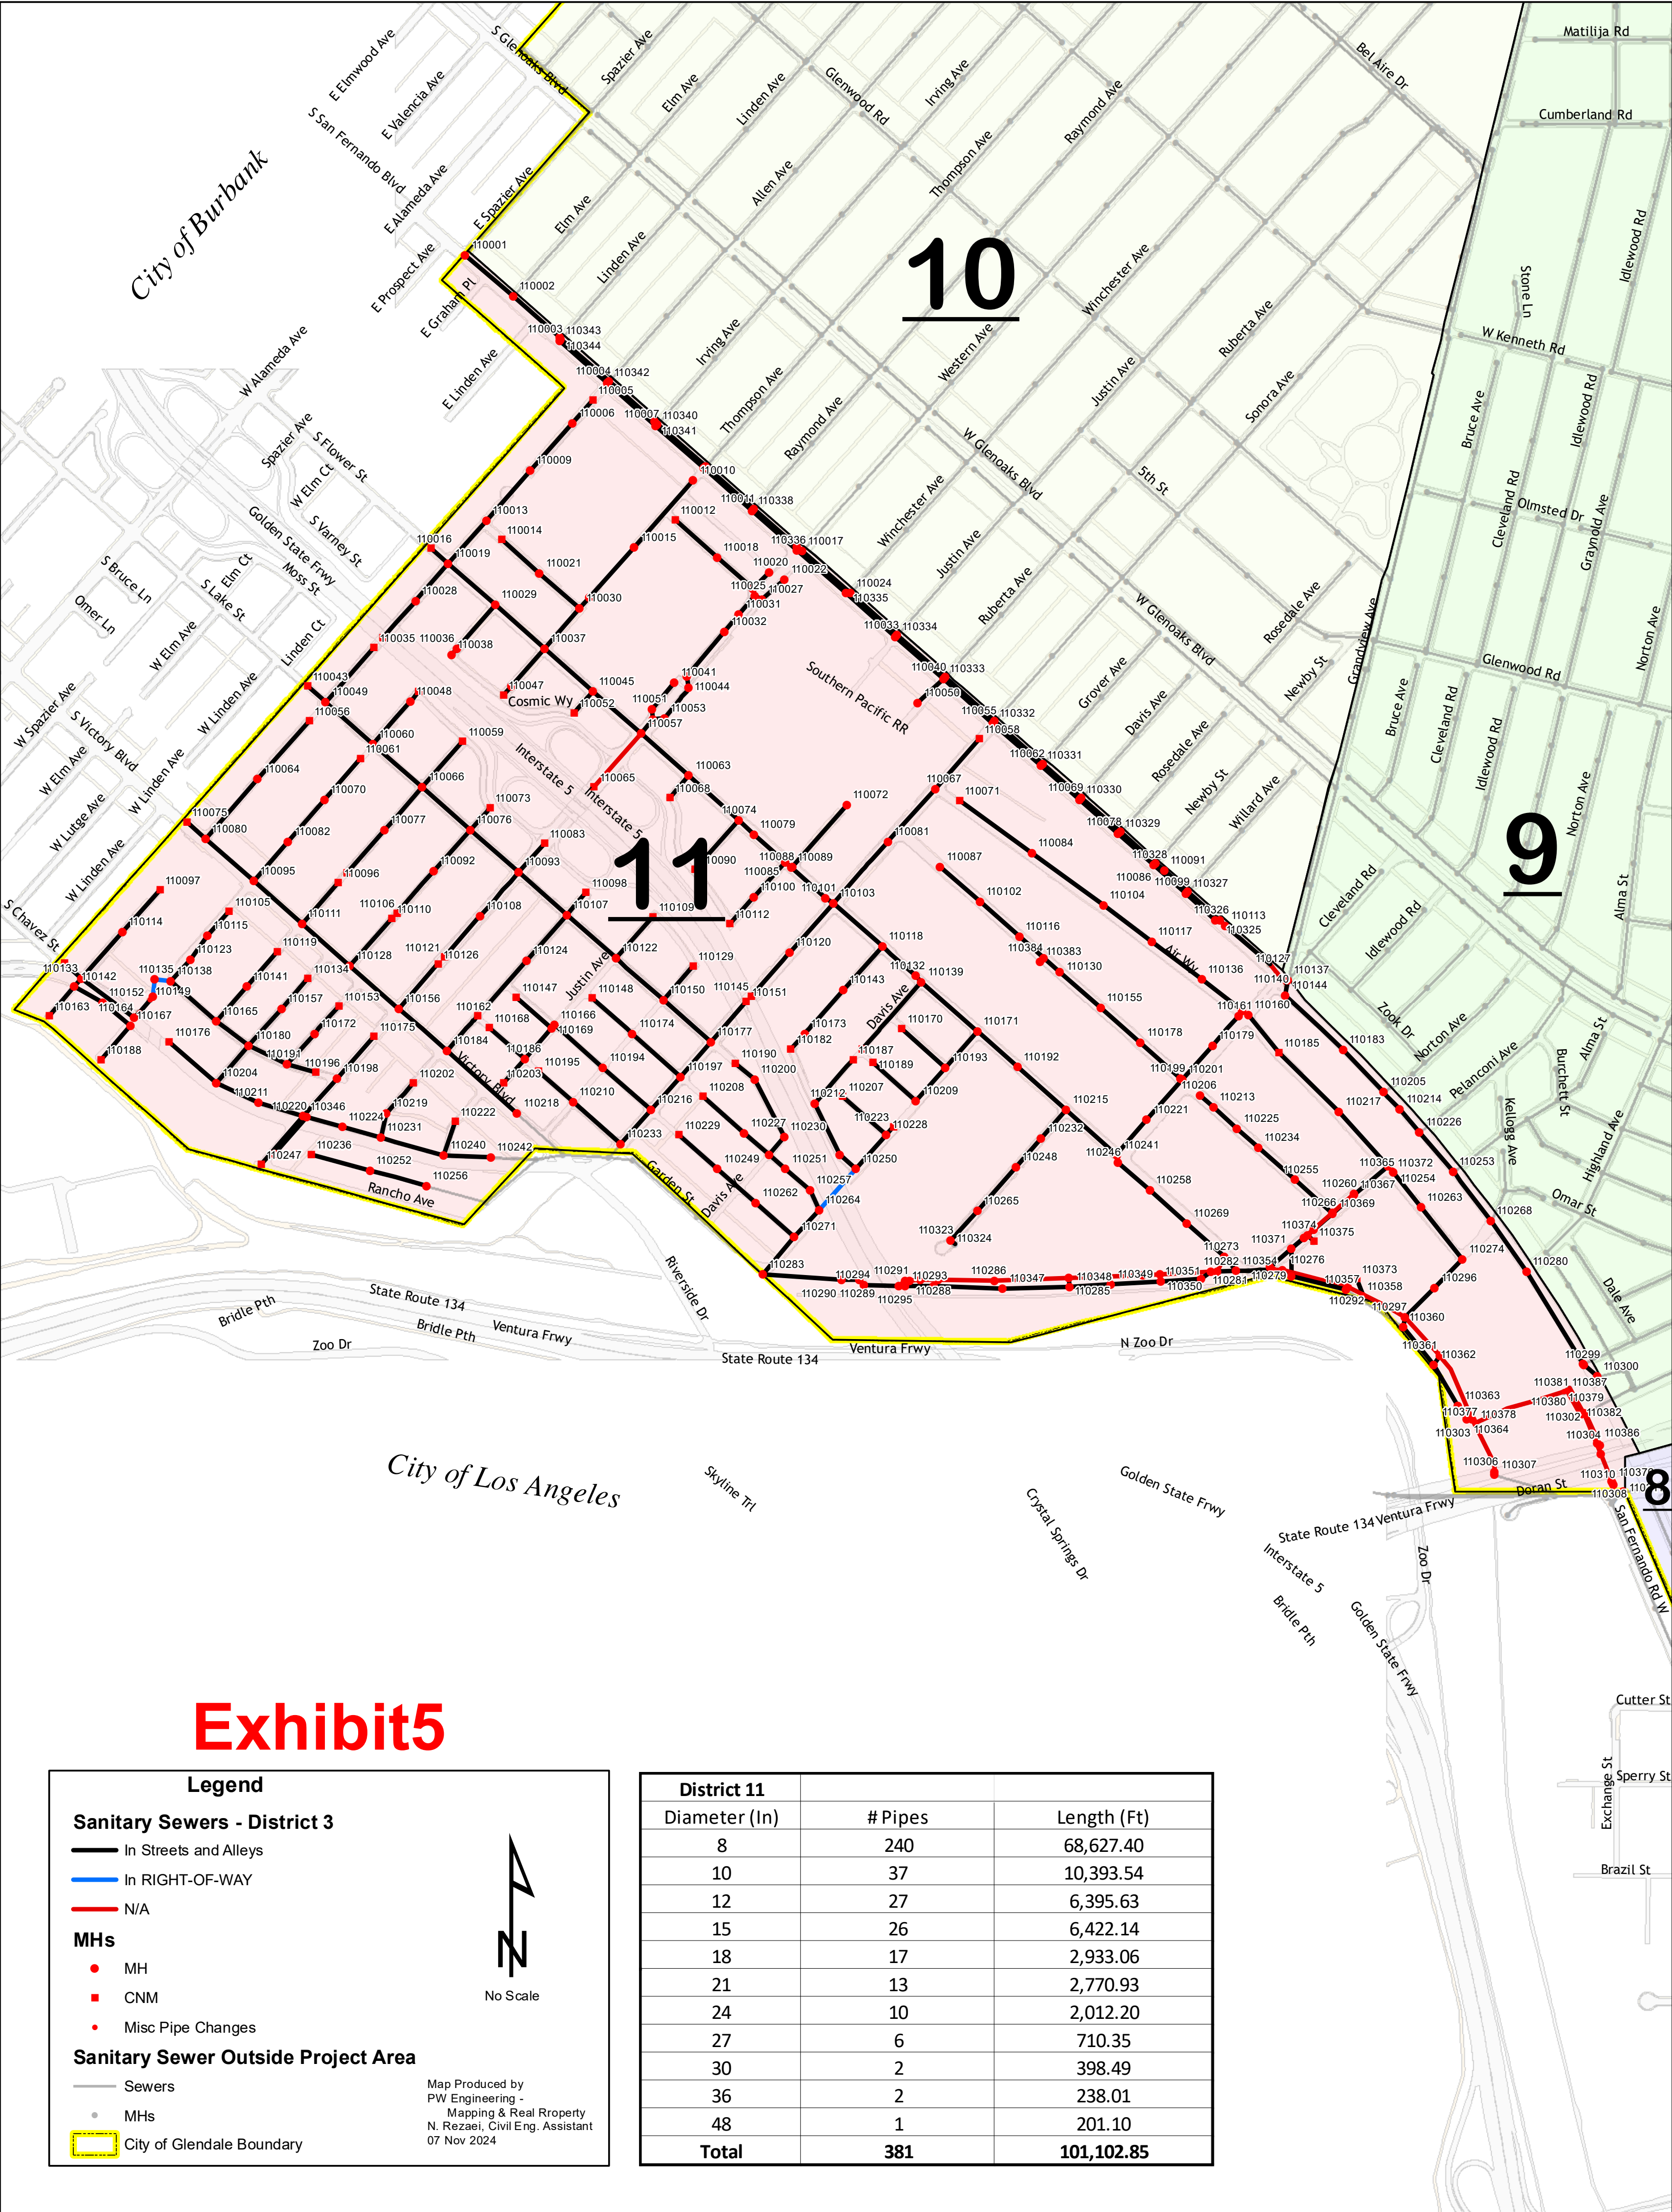


Exhibit 5

Legend

Sanitary Sewers - District 3

- In Streets and Alleys
- In RIGHT-OF-WAY
- N/A

MHs

- MH
- CNM
- Misc Pipe Changes

Sanitary Sewer Outside Project Area

- Sewers
- MHs
- City of Glendale Boundary

Map Produced by
PW Engineering -
Mapping & Real Property
N. Rezaei, Civil Eng. Assistant
07 Nov 2024

District 11		
Diameter (In)	# Pipes	Length (Ft)
8	240	68,627.40
10	37	10,393.54
12	27	6,395.63
15	26	6,422.14
18	17	2,933.06
21	13	2,770.93
24	10	2,012.20
27	6	710.35
30	2	398.49
36	2	238.01
48	1	201.10
Total	381	101,102.85