

DISTRICT 6 - SANITARY SEWER MAINS

12


Exhibit 2

District 6		
Diameter	# Pipes	Length
6	3	734.86
8	772	161,852.39
10	61	15,419.99
12	18	3,007.32
15	1	283.59
18	8	2,729.81
21	14	4,392.88
24	9	3,979.76
27	8	2,028.82
30	2	520.07
33	1	702.33
TOTALS	897	195,651.85

6

7

5

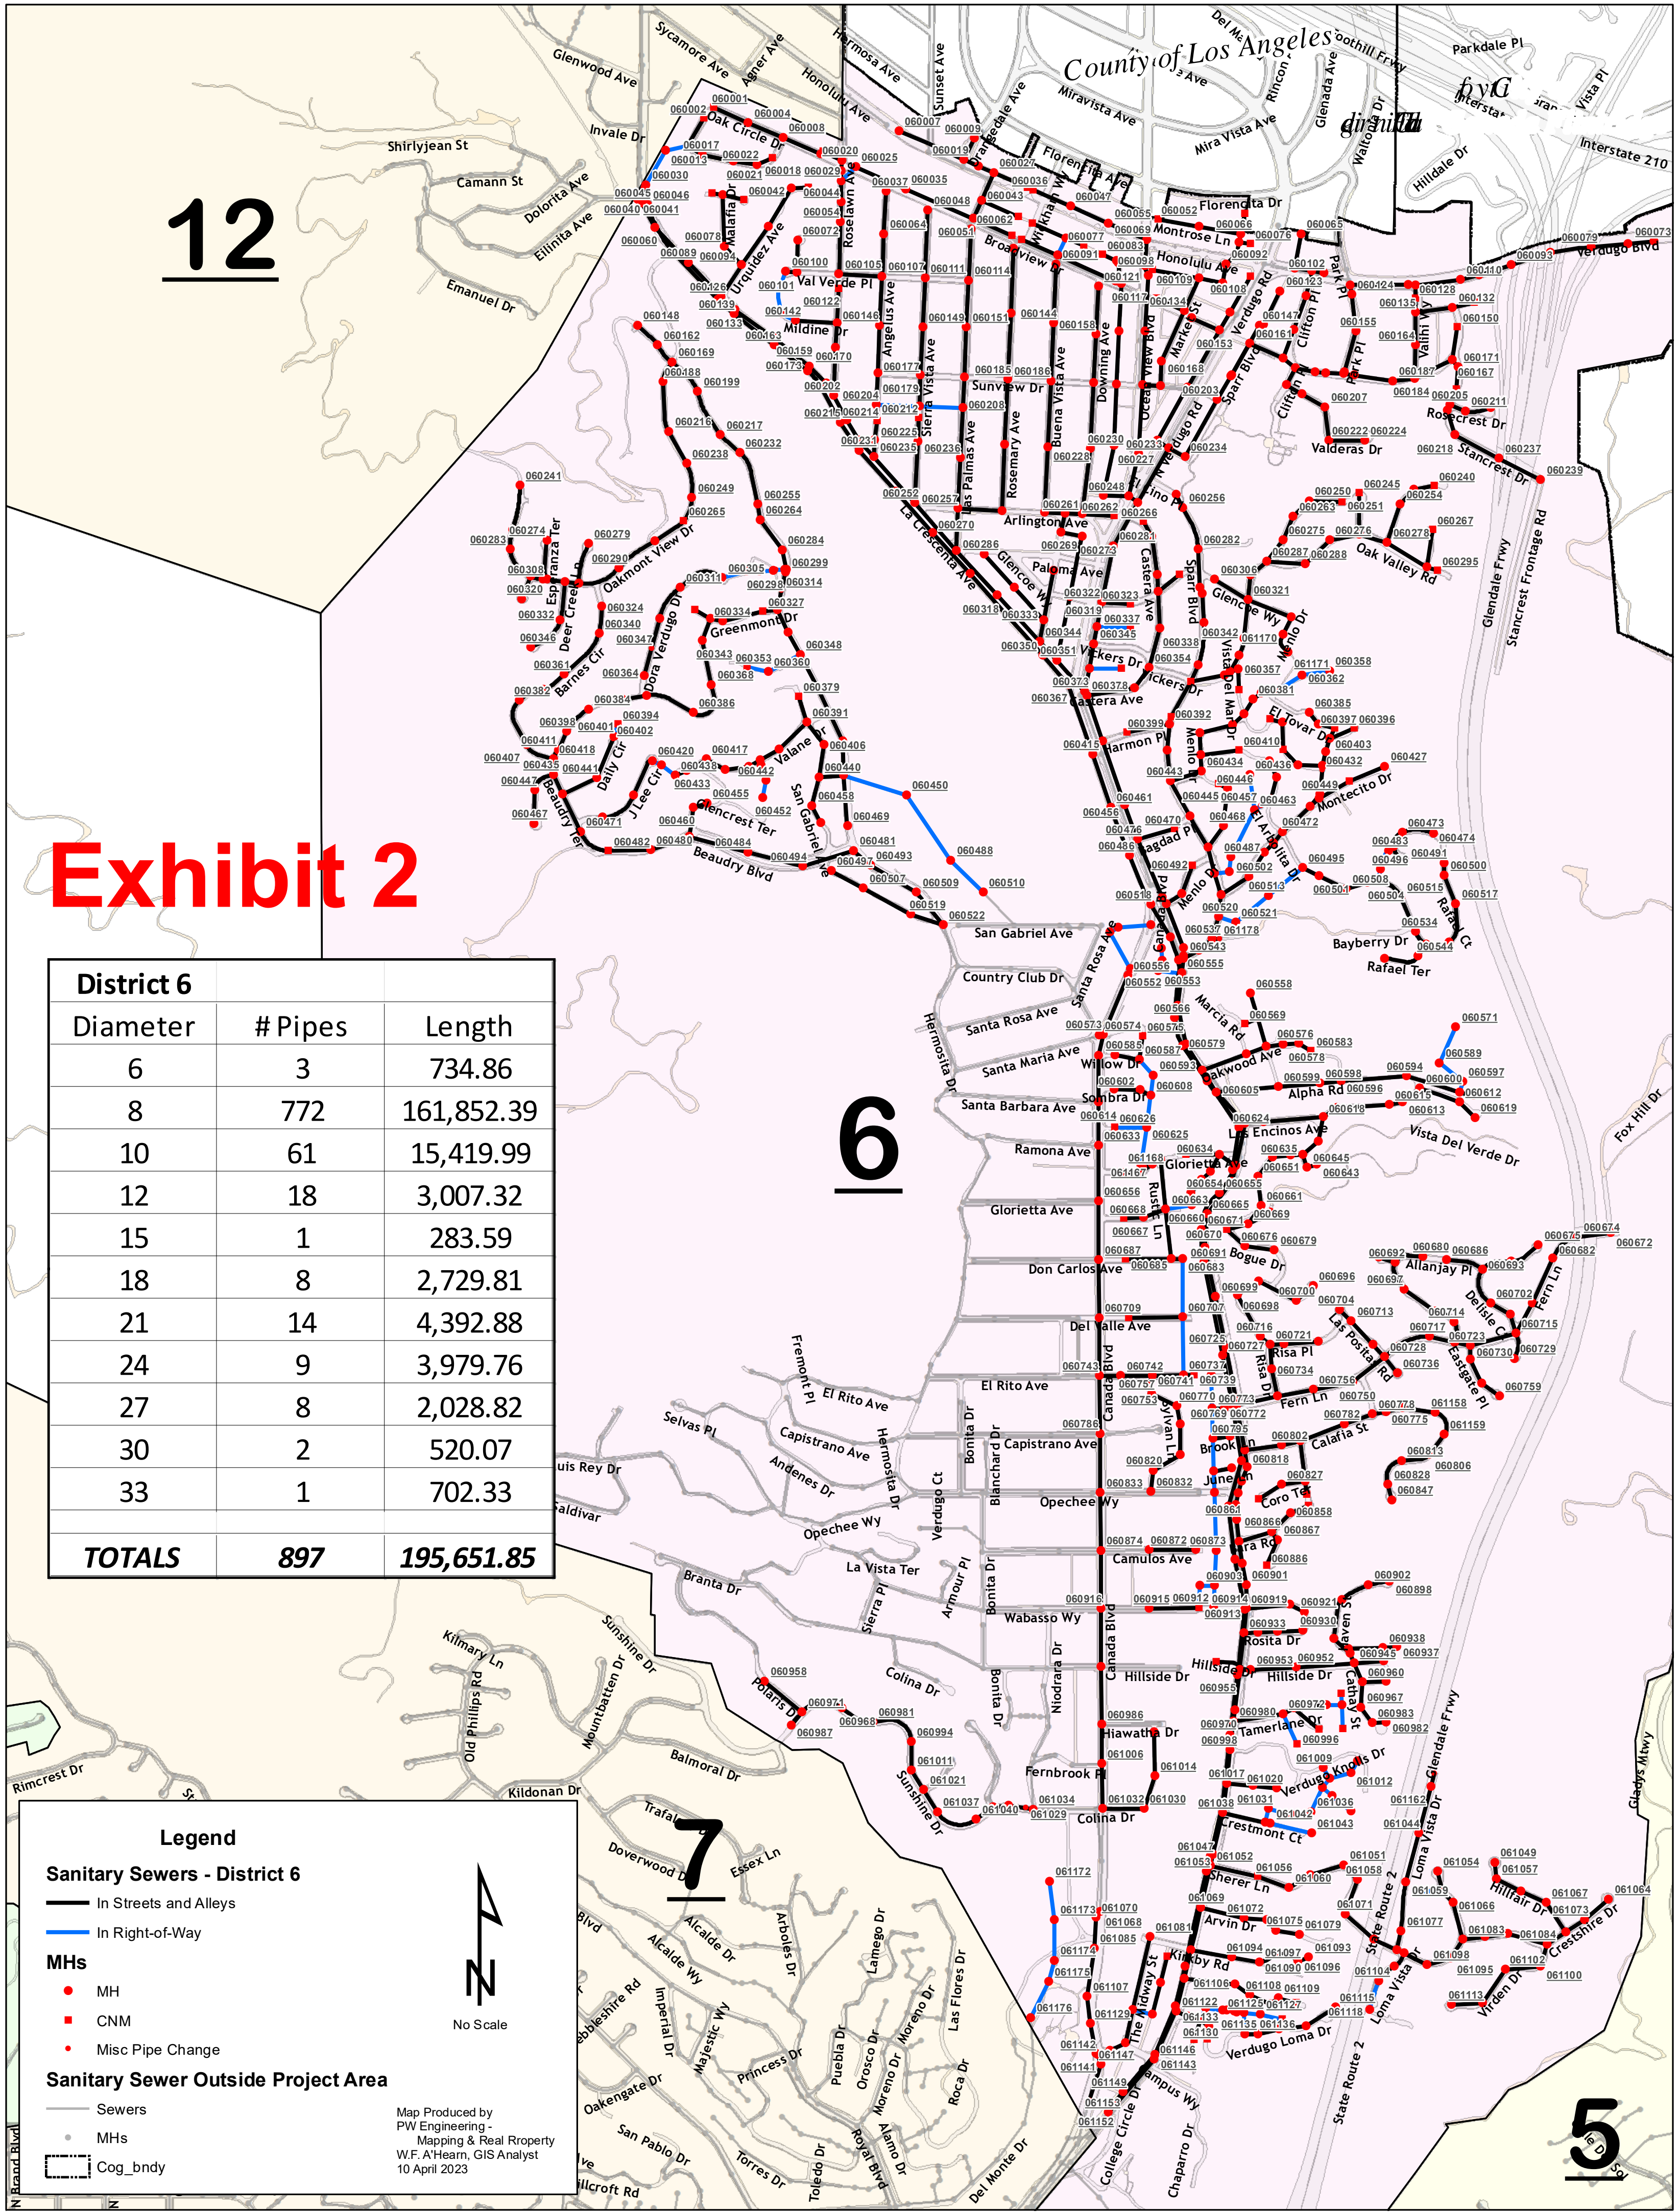

Legend

Sanitary Sewers - District 6

- In Streets and Alleys
- In Right-of-Way

MHs

- MH
- CNM
- Misc Pipe Change

Sanitary Sewer Outside Project Area

- Sewers
- MHs
- Cog_bndy

Map Produced by
PW Engineering -
Mapping & Real Property
W.F. A'Hearn, GIS Analyst
10 April 2023