


EXHIBIT 1: (ALTERNATIVE #1A)

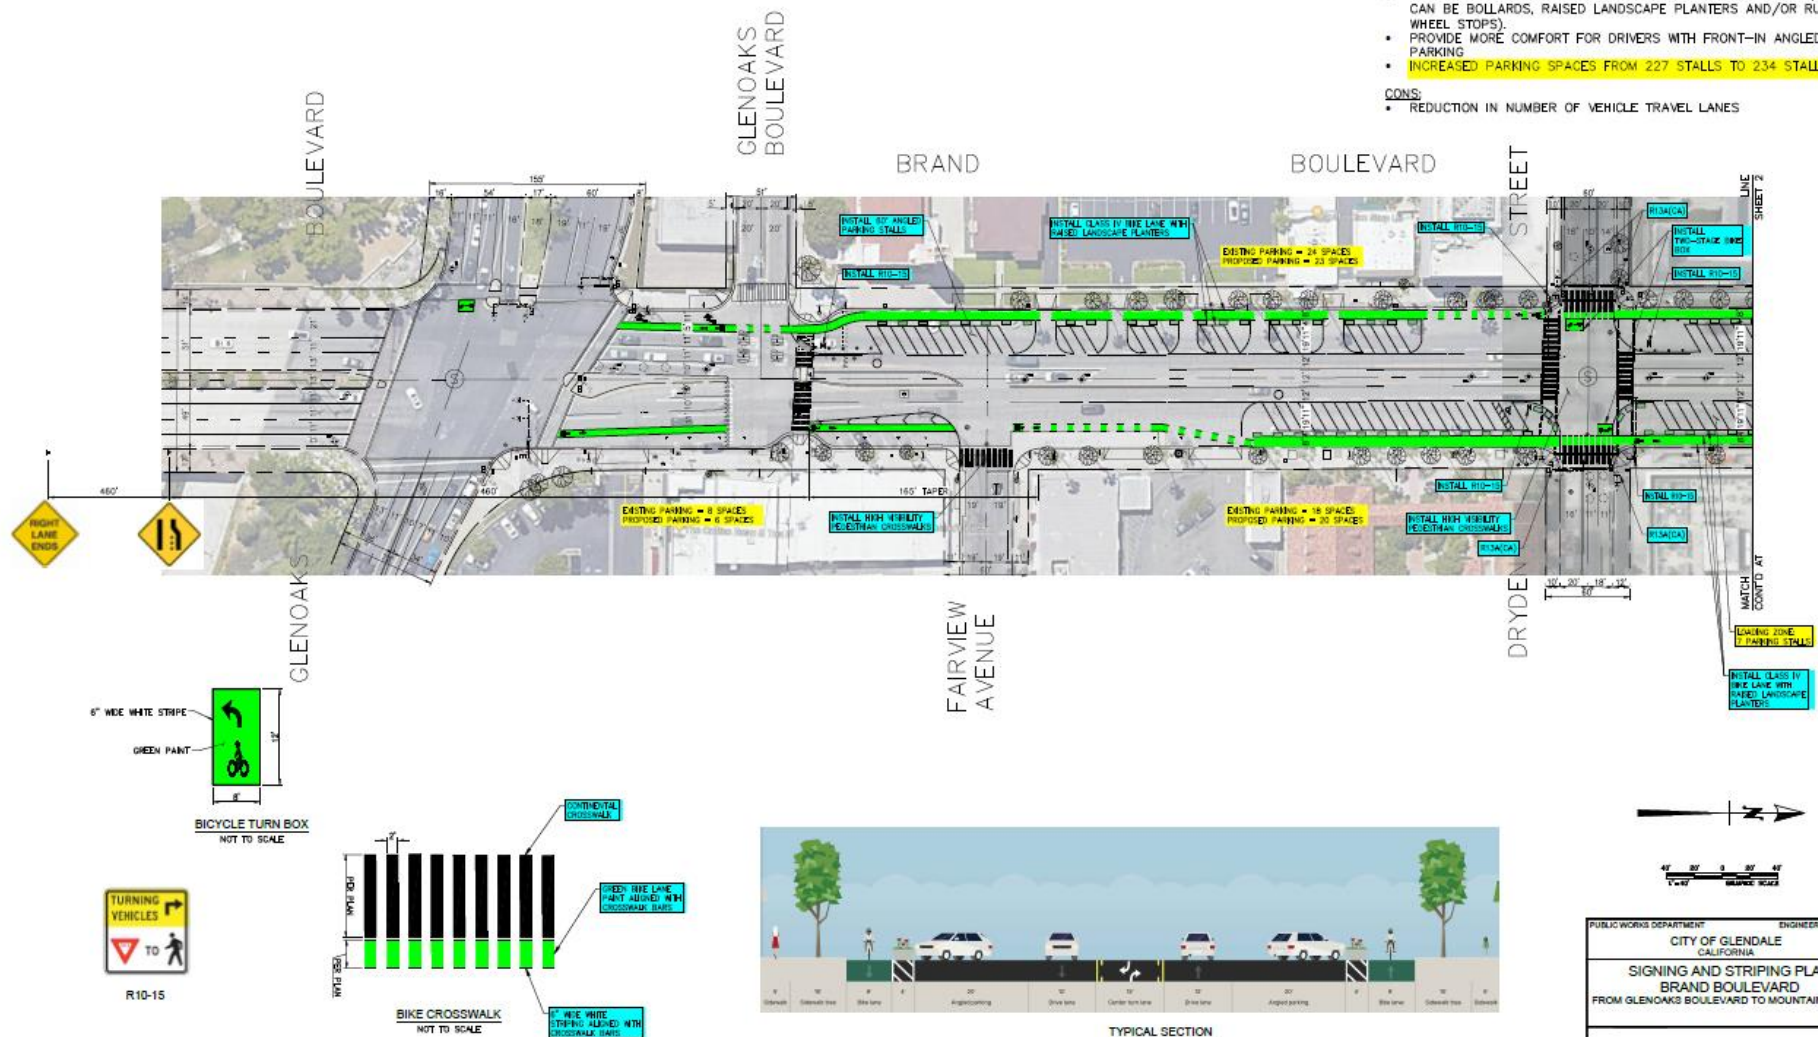

DESCRIPTION:

- PROPOSED 8' CLASS IV BIKE LANE WITH 4' RAISED PLANTER BUFFER
- PROPOSED 60' ANGLED PARKING (7.5' WIDE)
- REDUCED NUMBER OF VEHICLE TRAVEL LANES


PROS:

- PROVIDE MORE RIDER COMFORT WITH BUFFERED BIKE LANES (BUFFER CAN BE BOLLARDS, RAISED LANDSCAPE PLANTERS AND/OR RUBBER WHEEL STOPS).
- PROVIDE MORE COMFORT FOR DRIVERS WITH FRONT-IN ANGLED PARKING
- INCREASED PARKING SPACES FROM 227 STALLS TO 234 STALLS

CONS:

- REDUCTION IN NUMBER OF VEHICLE TRAVEL LANES

REV. NO.	REVISION DESCRIPTION	REV. DATE	REV. BY
△			
△			
△			


 




PUBLIC WORKS DEPARTMENT		ENGINEERING DIVISION	
CITY OF GLENDALE CALIFORNIA			

EXHIBIT 1: (ALTERNATIVE #1A)

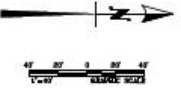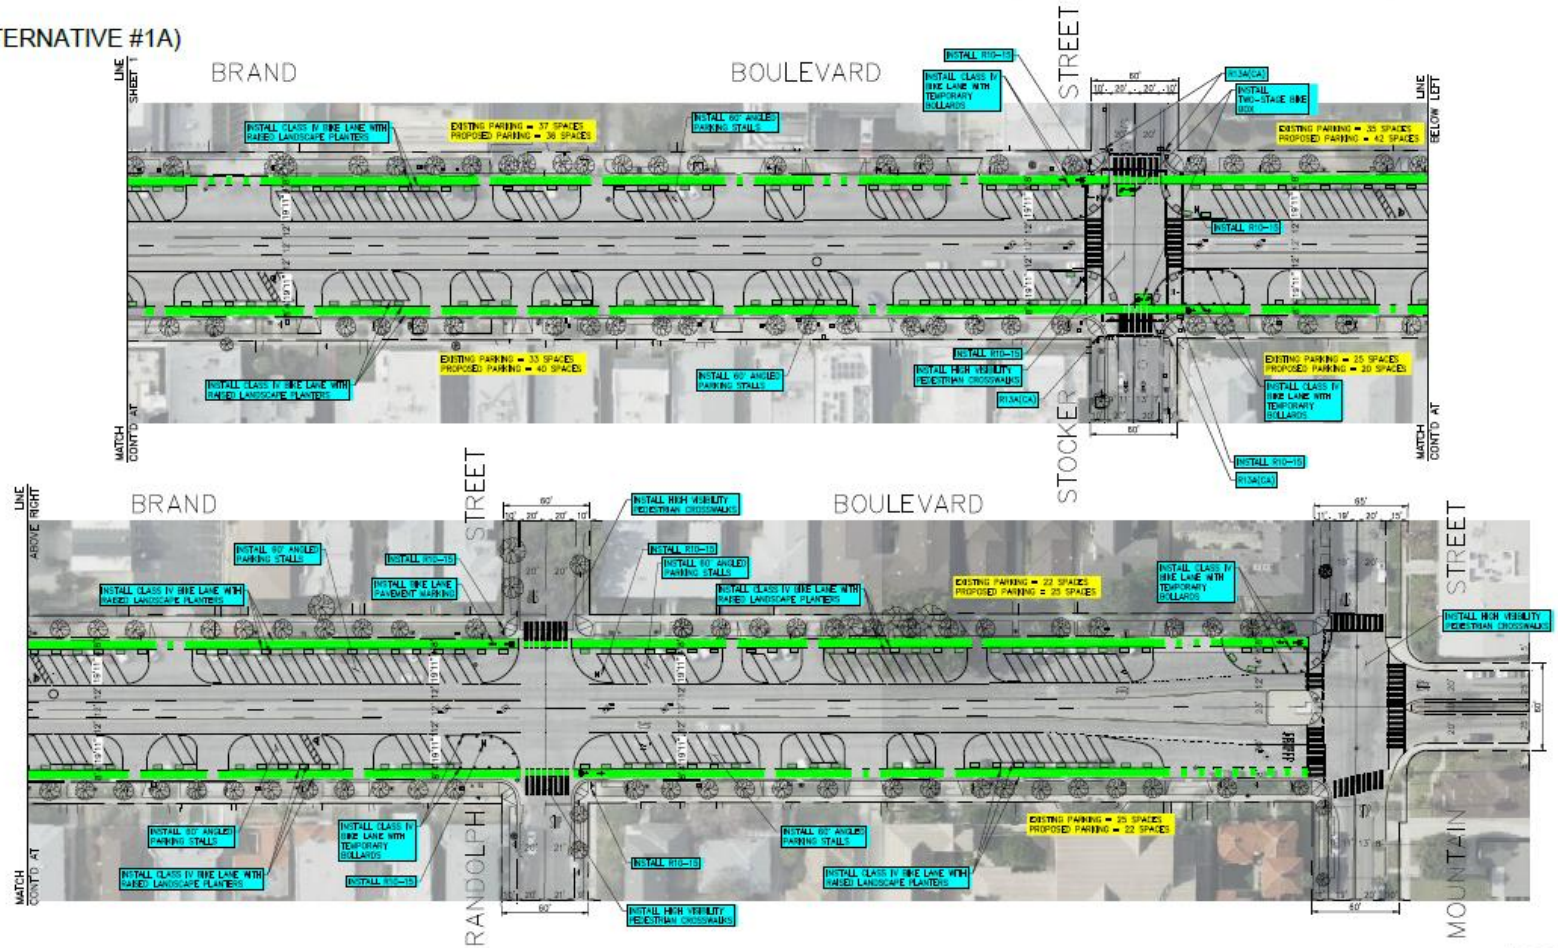


ATTENTION
All utilities shown on this plan are based on available records. It shall be the sole responsibility of the contractor to verify all existing utilities by contacting utility agencies and to avoid damaging existing utilities during excavation. FOR UNDERGROUND SERVICE ALERT CALL: 1-800-227-2600

REV. NO.	REVISION DESCRIPTION	REV. DATE	REV. BY
1			
2			
3			

DIGALERT
DIAL TOLL FREE
1-800-422-4133
AT LEAST TWO DAYS
BEFORE YOU DIG
UNDERGROUND SERVICE ALERT OF EXISTING UTILITIES

PUBLIC WORKS DEPARTMENT		ENGINEERING DIVISION	
CITY OF GLENDALE CALIFORNIA			
SIGNING AND STRIPING PLAN BRAND BOULEVARD FROM GLEN OAKS BOULEVARD TO MOUNTAIN STREET			
		PLAN NO. XX SHEET 2 OF 2 SHEETS	

EXISTING

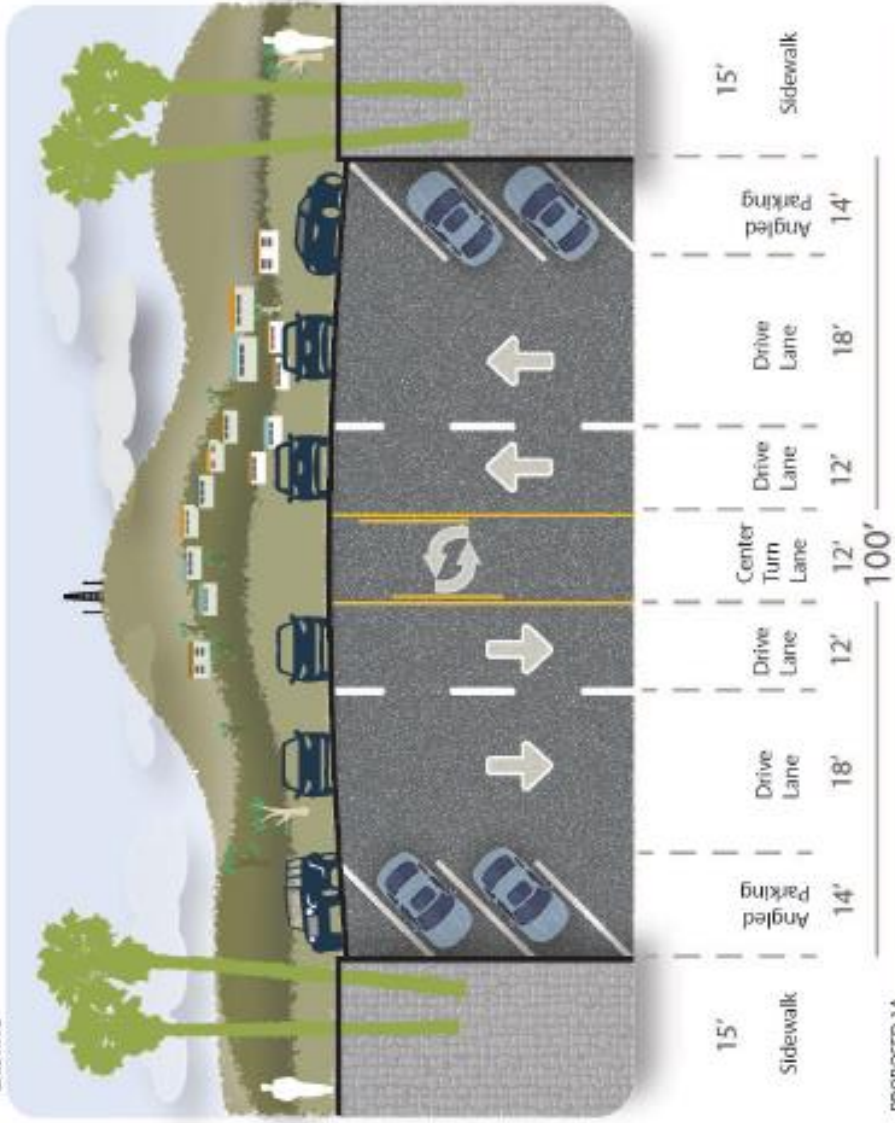

PROPOSED 1A

