


MAP OF PROPOSED VACATION OF ALLEY 502

IN THE CITY OF GLENDALE, CALIFORNIA

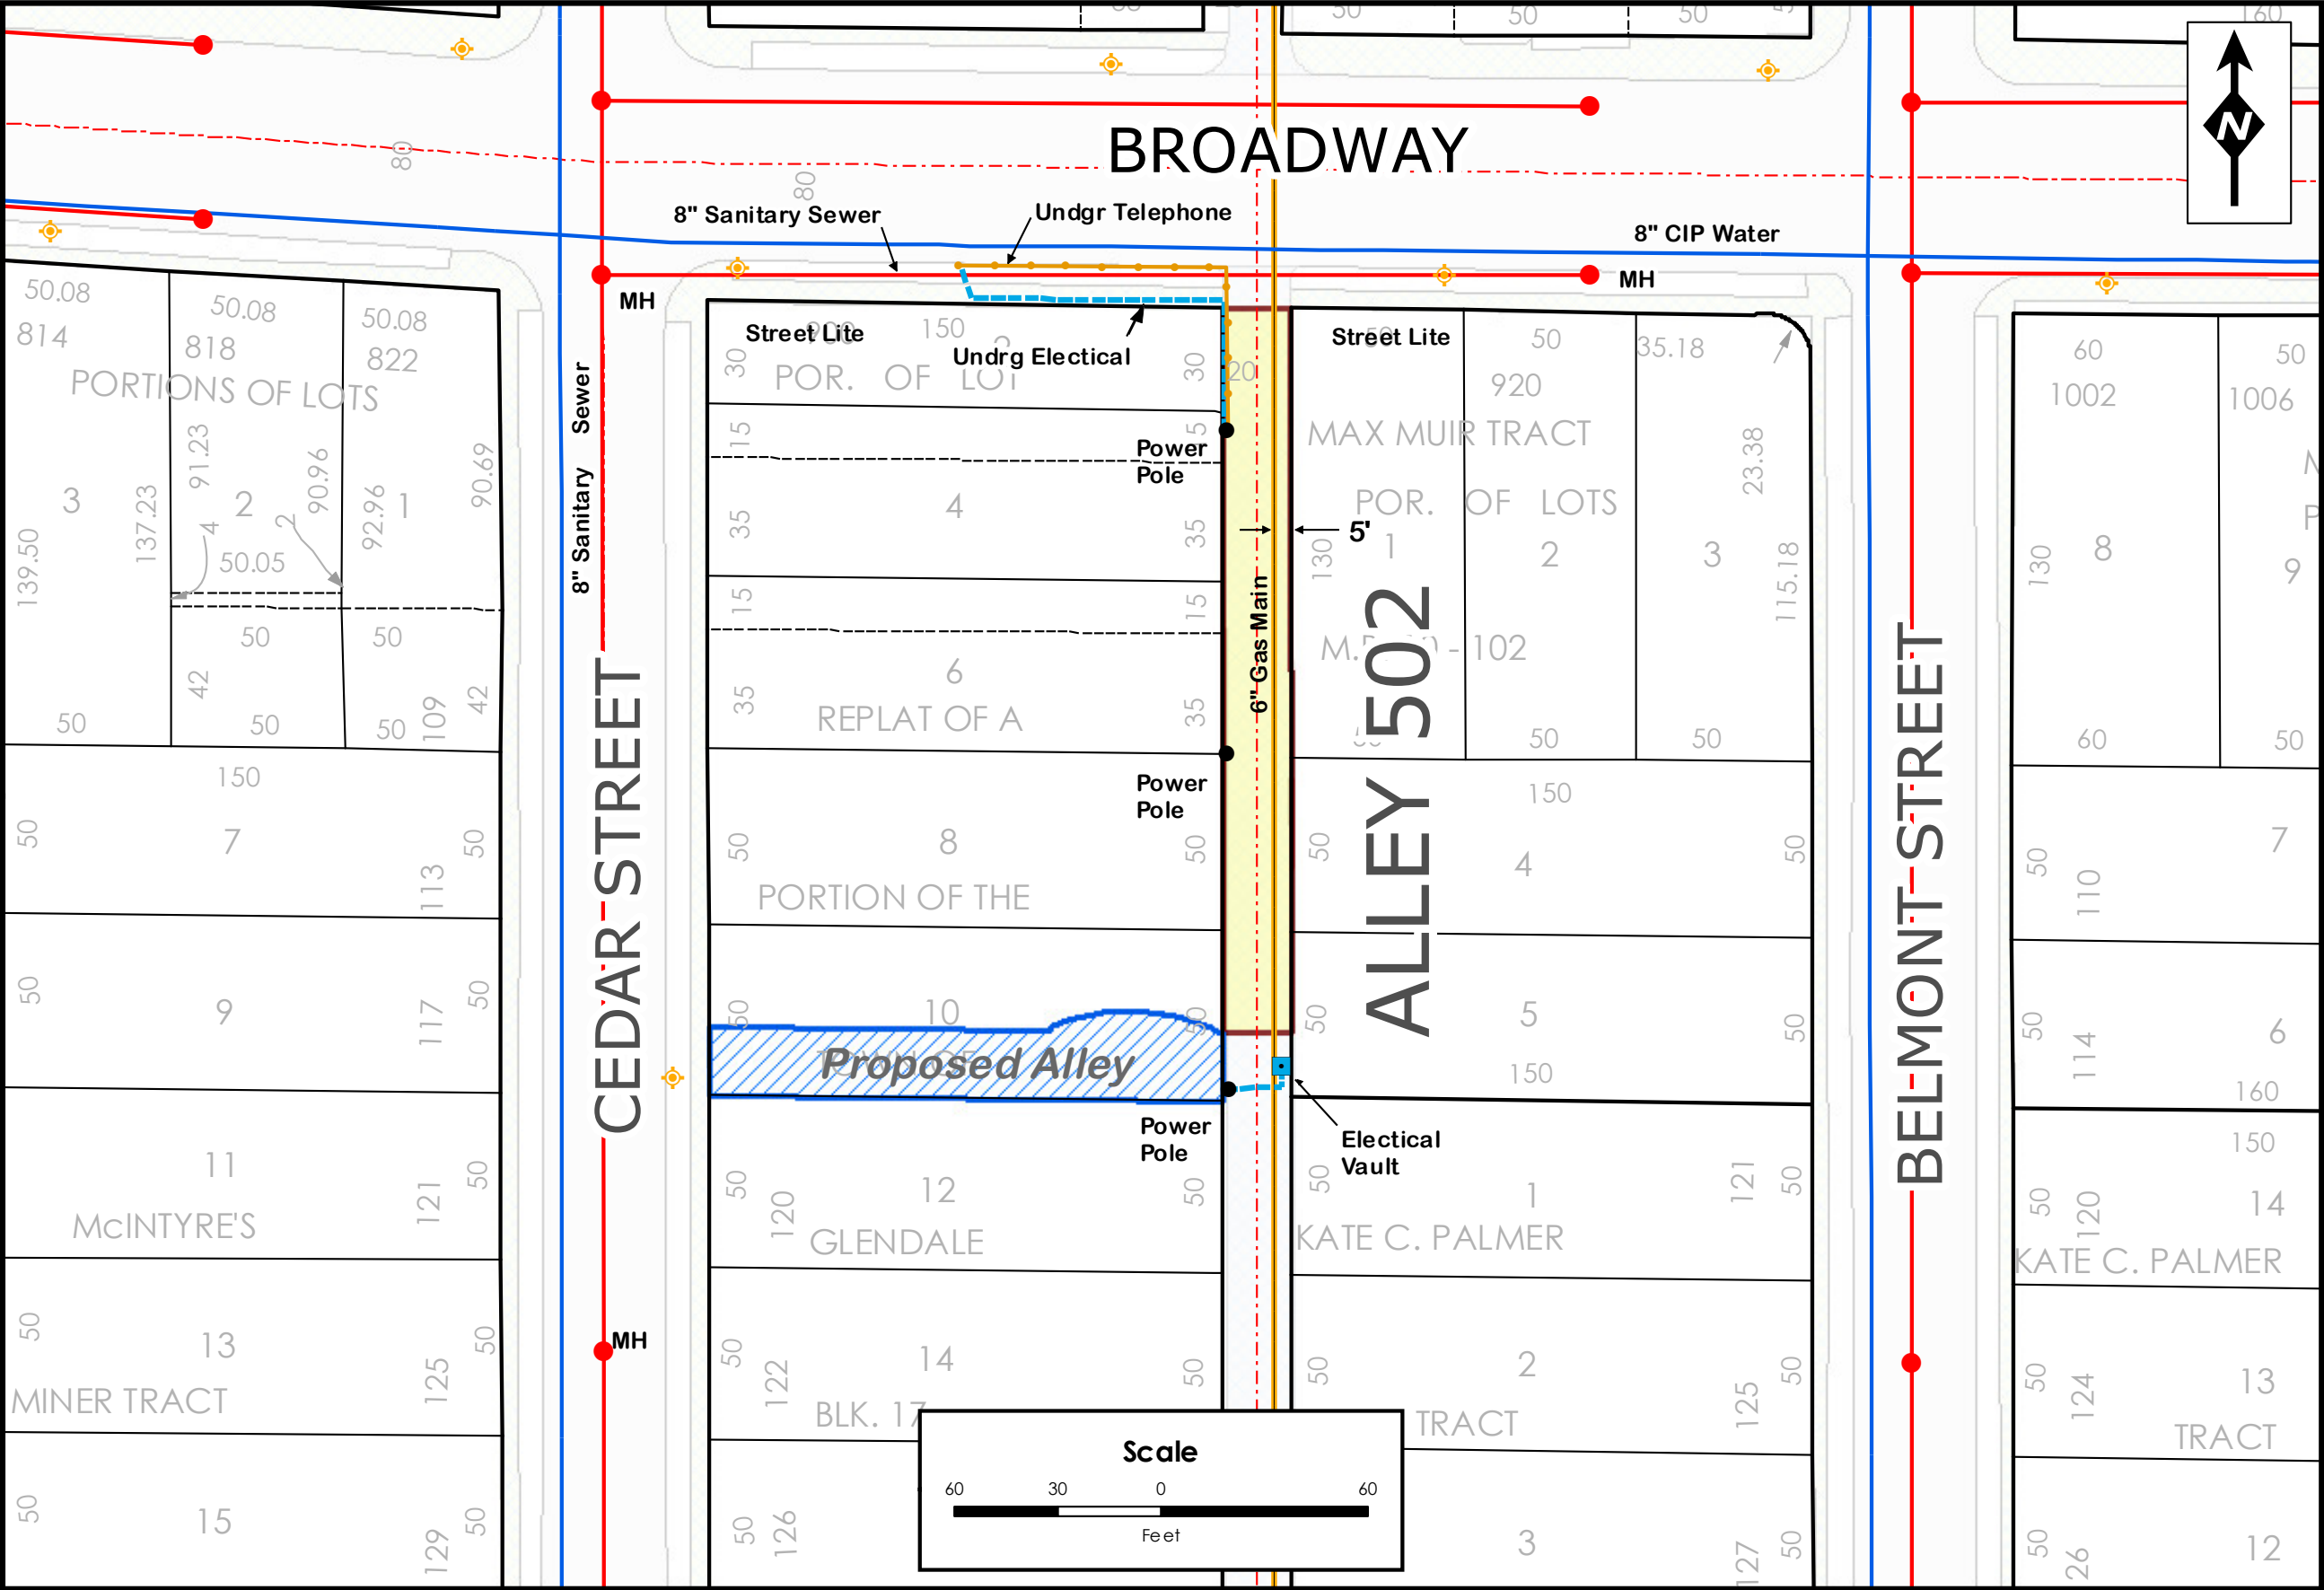

 **AREA TO BE VACATED**

Legend

Basemap

- ROW & Tract Lines
- Lot Lines
- City Lot Split Lines
- Other
- County Lot Split Lines
- City Boundary
- Alleys
- Street Pavement
- Side walks
- Street Centerline

Utilities

- Memorial Hospital Conduit
- CATV
- AT&T
- Undgr Electrical
- Nat'l Gas
- Undgr Telephone
- Power Poles
- Street Lights
- GWP- Electric Vault
- Pedestrian Flashing Beacon

Potable Water System

- Distribution Main
- Supply Line
- Transmission Main

Sanitary Sewers

- Sewer Mainlines
- Sewer Manholes

Storm Drain System

- GM
- Catch Basins
- Manholes

Map Prepared by:
Mapping & Real Property
W.F. A'Hearn, GIS Analyst
19 October 2022

Case No. 187V
Plan No.
12-241